

APR 24 2 43 PM '80
DONNIE S. TANKERSLEY
R.M.C.

31386

7-6-80


APR 27 1980

MICROFILMED

DRAWING NUMBER
1243

LINDSEY & ASSOCIATES


PROPERTY OF CLIFTON LISTER		S.O. CAR.
GREENVILLE CO.	APPROVED BY	DRAWN BY T.D.L.
SCALE: 1" = 100'	DATE: 4-4-1980	
SURVEYED FOR CLIFTON LISTER		
LINDSEY & ASSOCIATES		

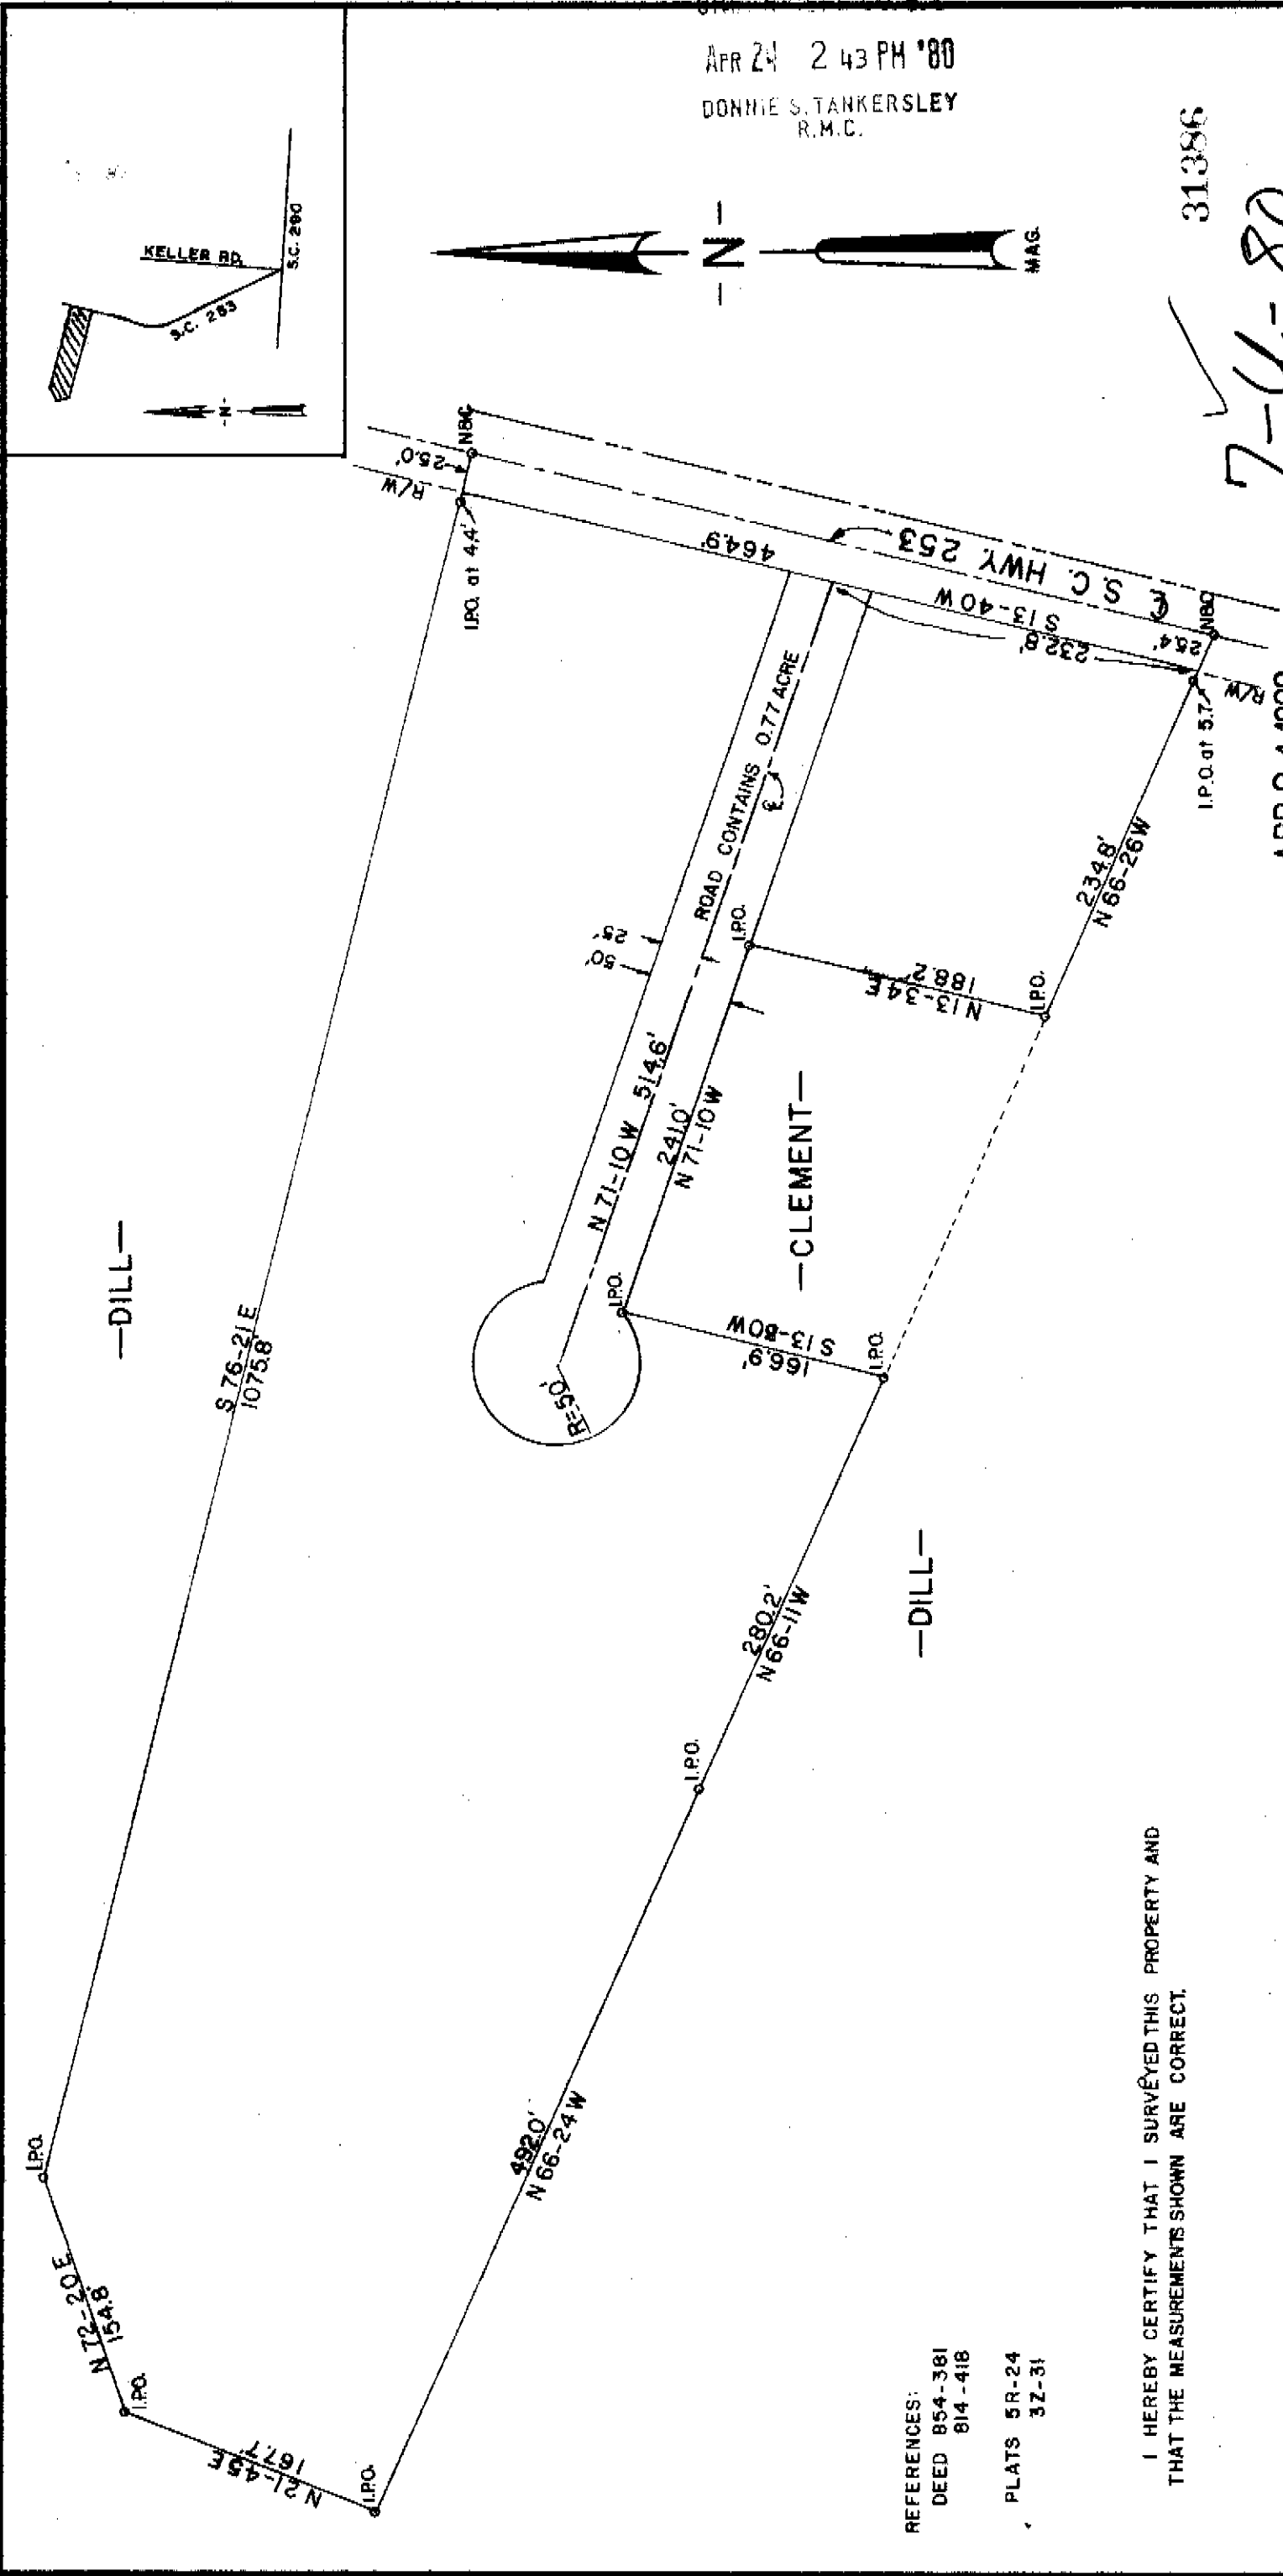

REFERENCES:
DEED 854-361
814-418

PLATS 5R-24
3Z-31

I HEREBY CERTIFY THAT I SURVEYED THIS PROPERTY AND THAT THE MEASUREMENTS SHOWN ARE CORRECT.

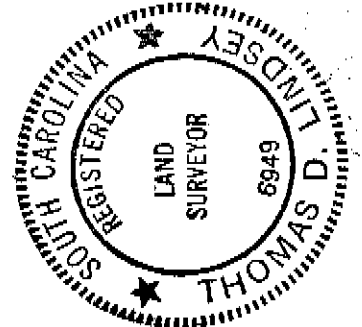

Thomas D. Lindsey