



FILED  
GREENVILLE CO. S.C.  
MAY 16 1 52 PM '80  
DORR C. TANKERSLEY  
R.M.C.

THIS PLAN IS NOT A SUBDIVISION  
AS DEFINED BY THE ORDINANCES  
OF GREENVILLE COUNTY S.C. IN  
REGULATION.  
4/16/80  
*Joyce Carter*  
Director of  
Planning  
Greenville County Planning Commission

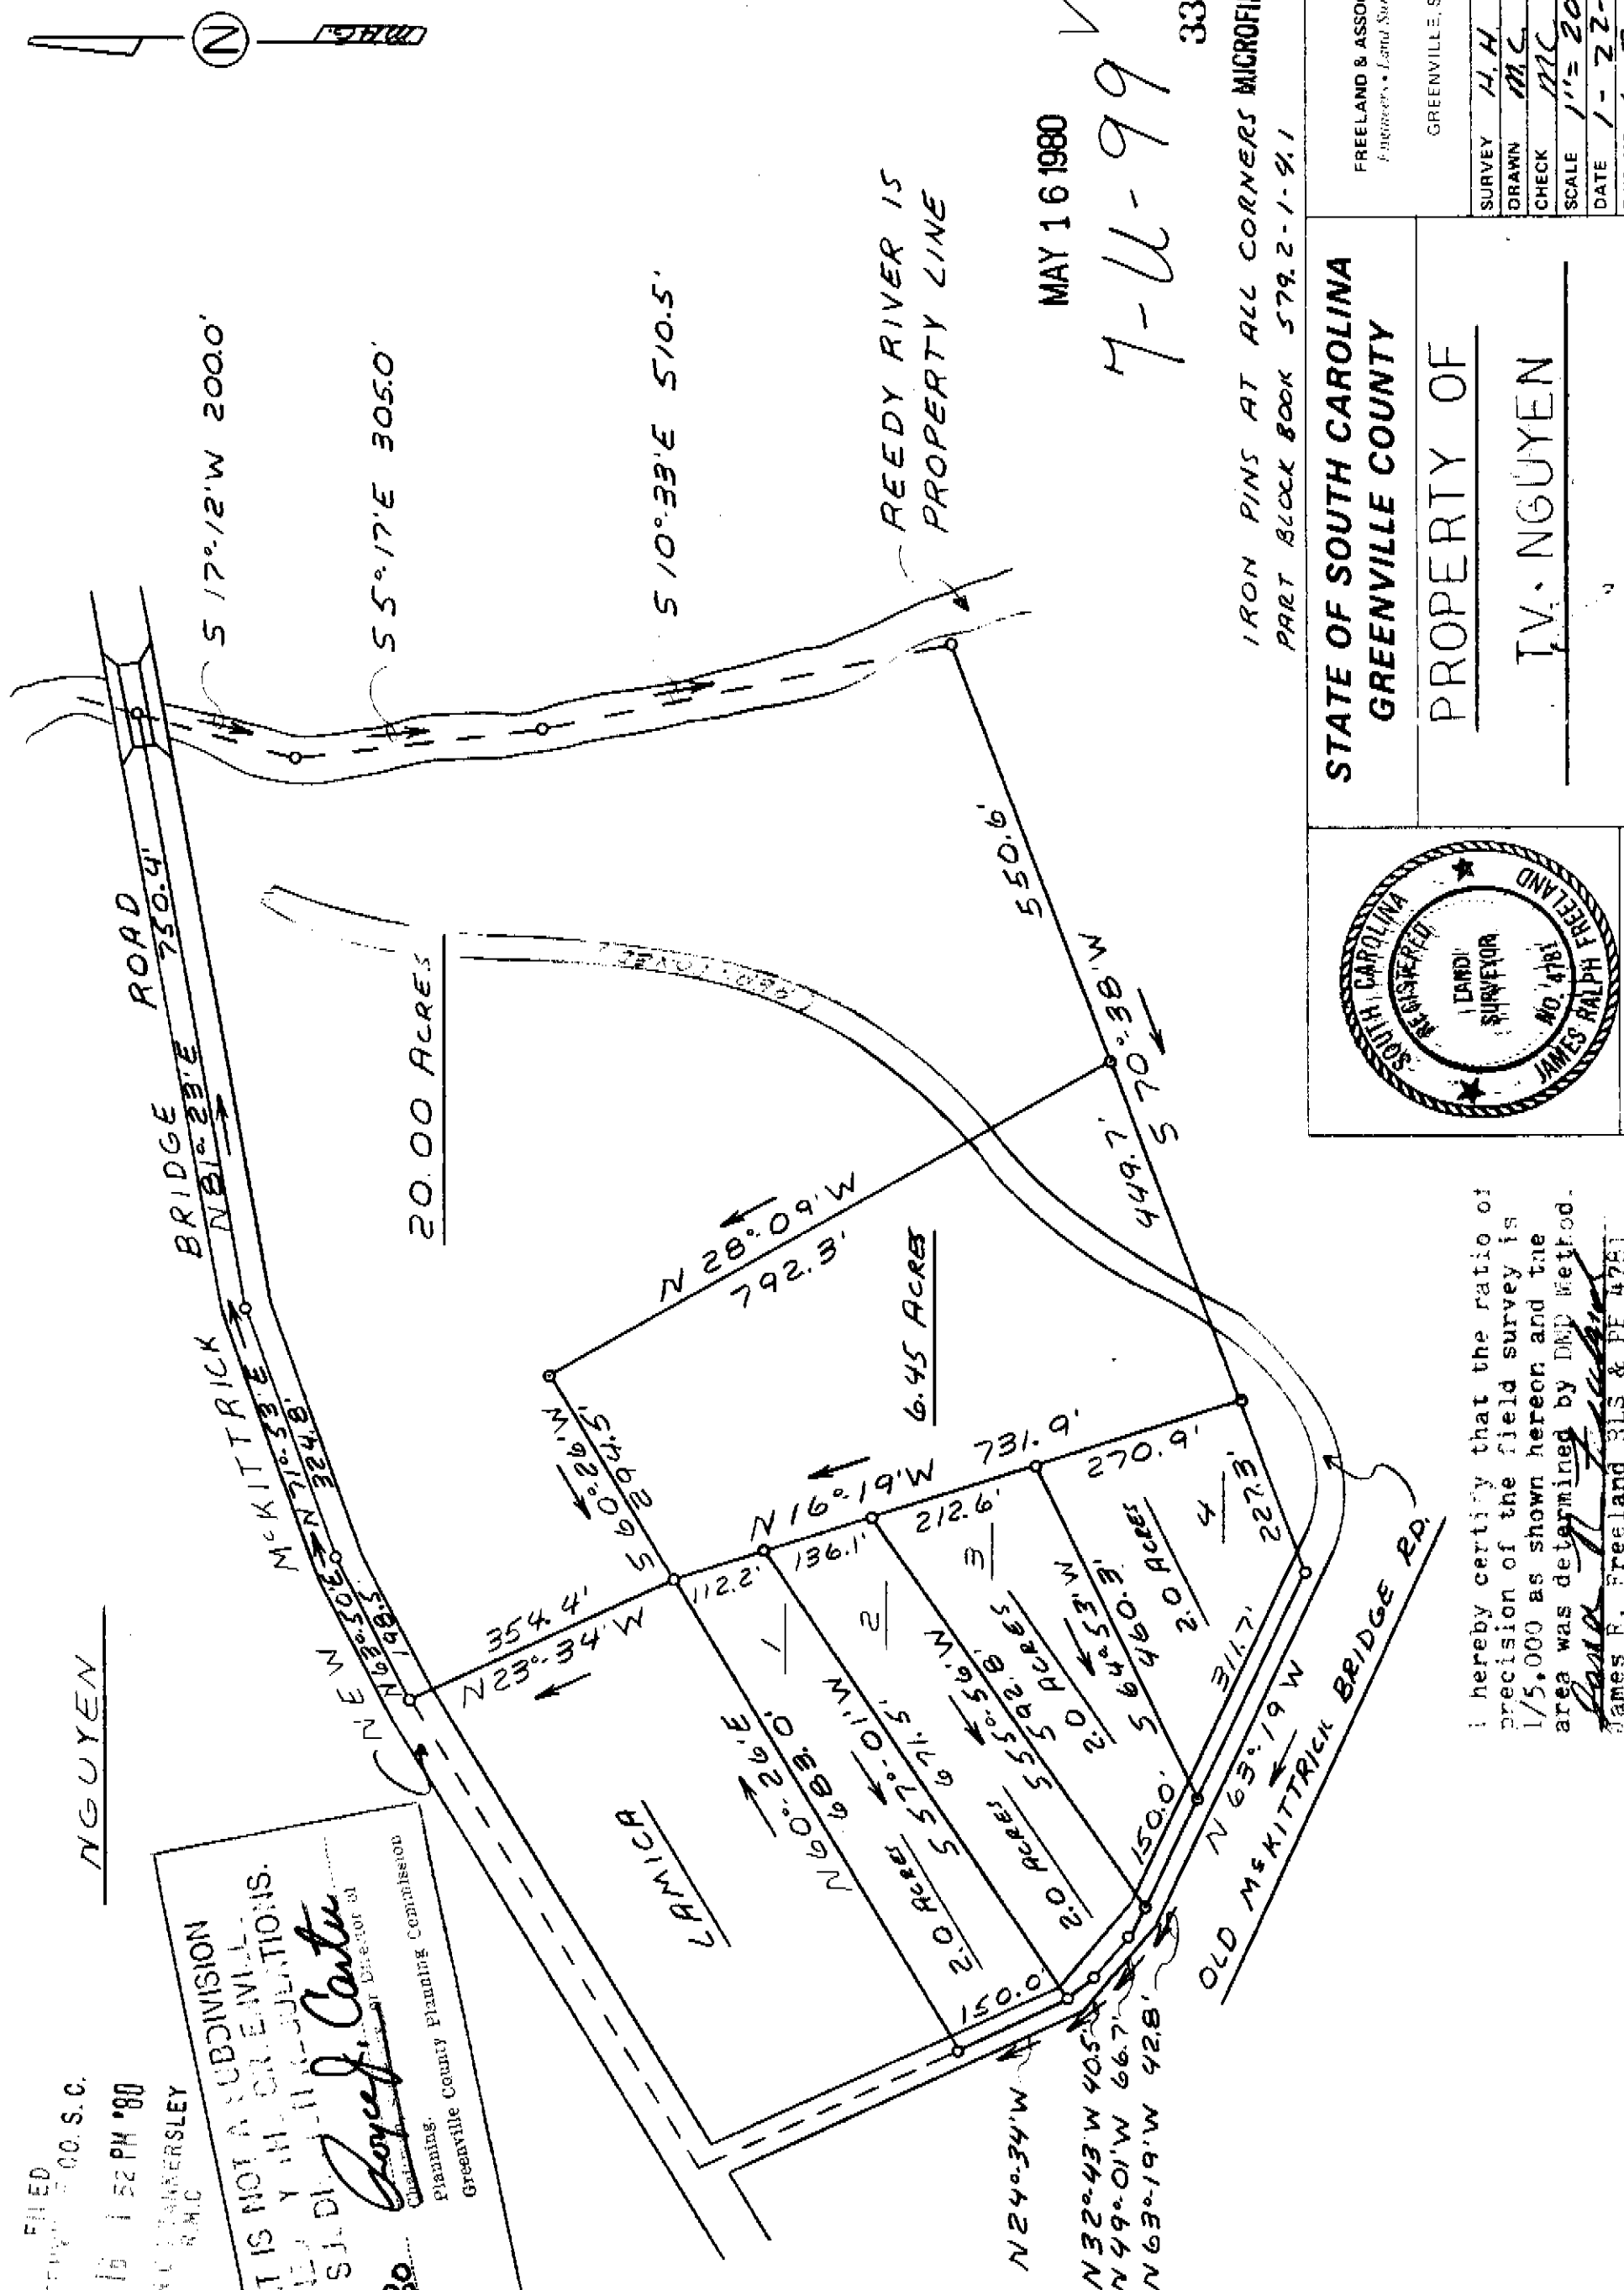

MAY 16 1980  
7-U-99

33481  
IRON PINS AT ALL CORNERS MICROFILMED  
PART BLOCK BOOK 579.2-1-9.1

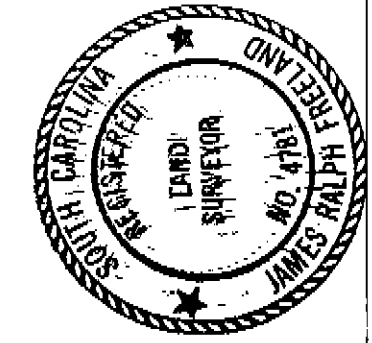

STATE OF SOUTH CAROLINA  
GREENVILLE COUNTY  
PROPERTY OF  
TV. NGUYEN

SURVEY	H.H.
DRAWN	M.C.
CHECK	M.C.
SCALE	1" = 200'
DATE	1-22-80
DWG. NO.	C-7

I hereby certify that the ratio of  
precision of the field survey is  
1/5,000 as shown hereon and the  
area was determined by DMD Method.  
*James R. Freeland*  
James R. Freeland RLS & PE 4781