


FEB 4 2 33 PM '80

AF 10505

DONNIE S. TANKERSLEY
R.M.C.

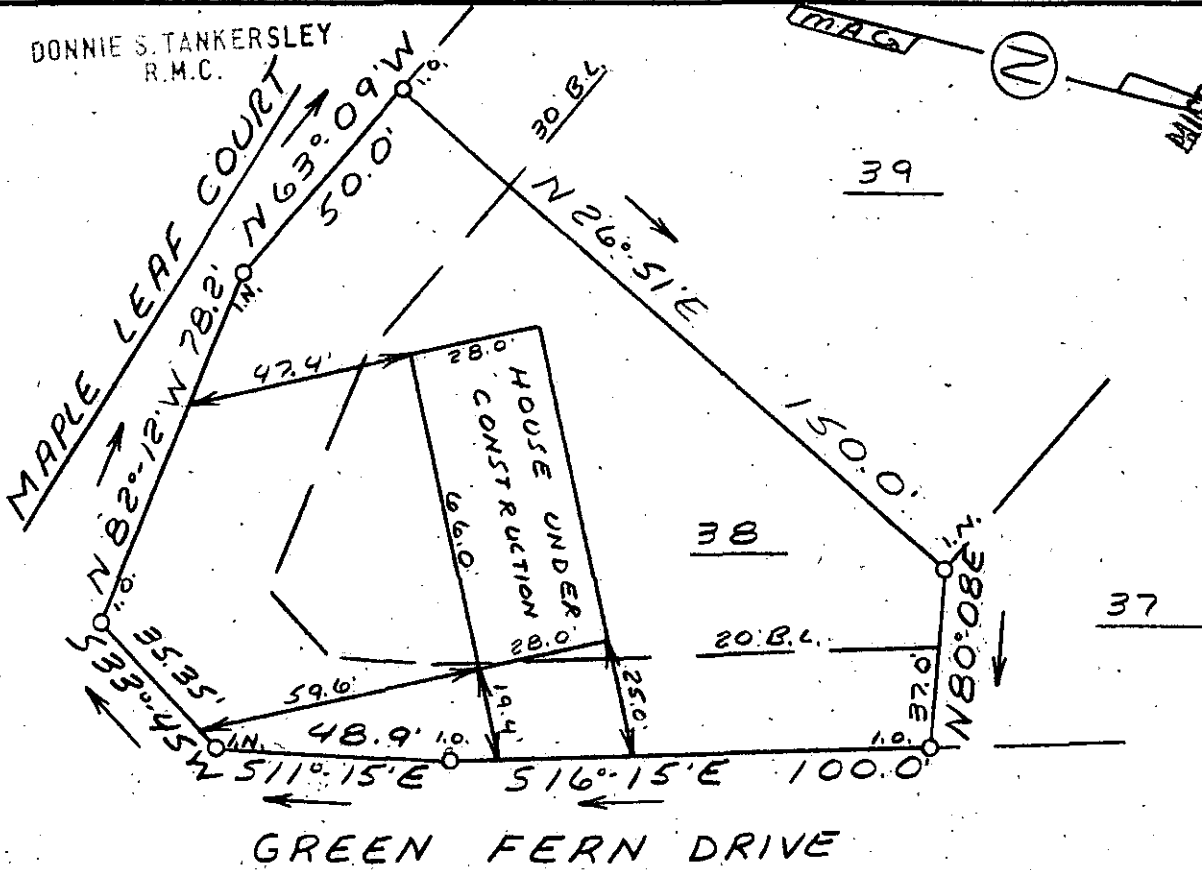

This is to certify that on February 1, 1980, I surveyed the property shown on this plat, known as a portion of Property of Bobby Joe Jones Builders Inc. and A.J. Prince Builders Inc., recorded in the RMC Office of Greenville County in Deed Book 1102 on page 458, and that the property lines, walls and buildings are as shown hereon; that the building located on said lot does not encroach or project on adjacent streets or property, and that no adjacent walls or buildings encroach or project on said premises, and that no utility lines cross this property except as shown hereon. This property is not located in a designated flood hazard area.

7V-2 ✓

23796

James R. Freeland
James R. Freeland RLS & PE 4781

FEB 4 1980



SEAL

**STATE OF SOUTH CAROLINA
GREENVILLE COUNTY**

WHITE OAK HILLS

SEC. 2 - LOT 38

PROPERTY OF

**BOBBY JOE JONES
BUILDERS INC.**

FREELAND & ASSOCIATES
Engineers • Land Surveyors

GREENVILLE, S.C.

SURVEY	DCH
DRAWN	MC
CHECK	MC
SCALE	1" = 40'
DATE	2-1-80
DWG. NO.	80-4709