


MICROFILMED

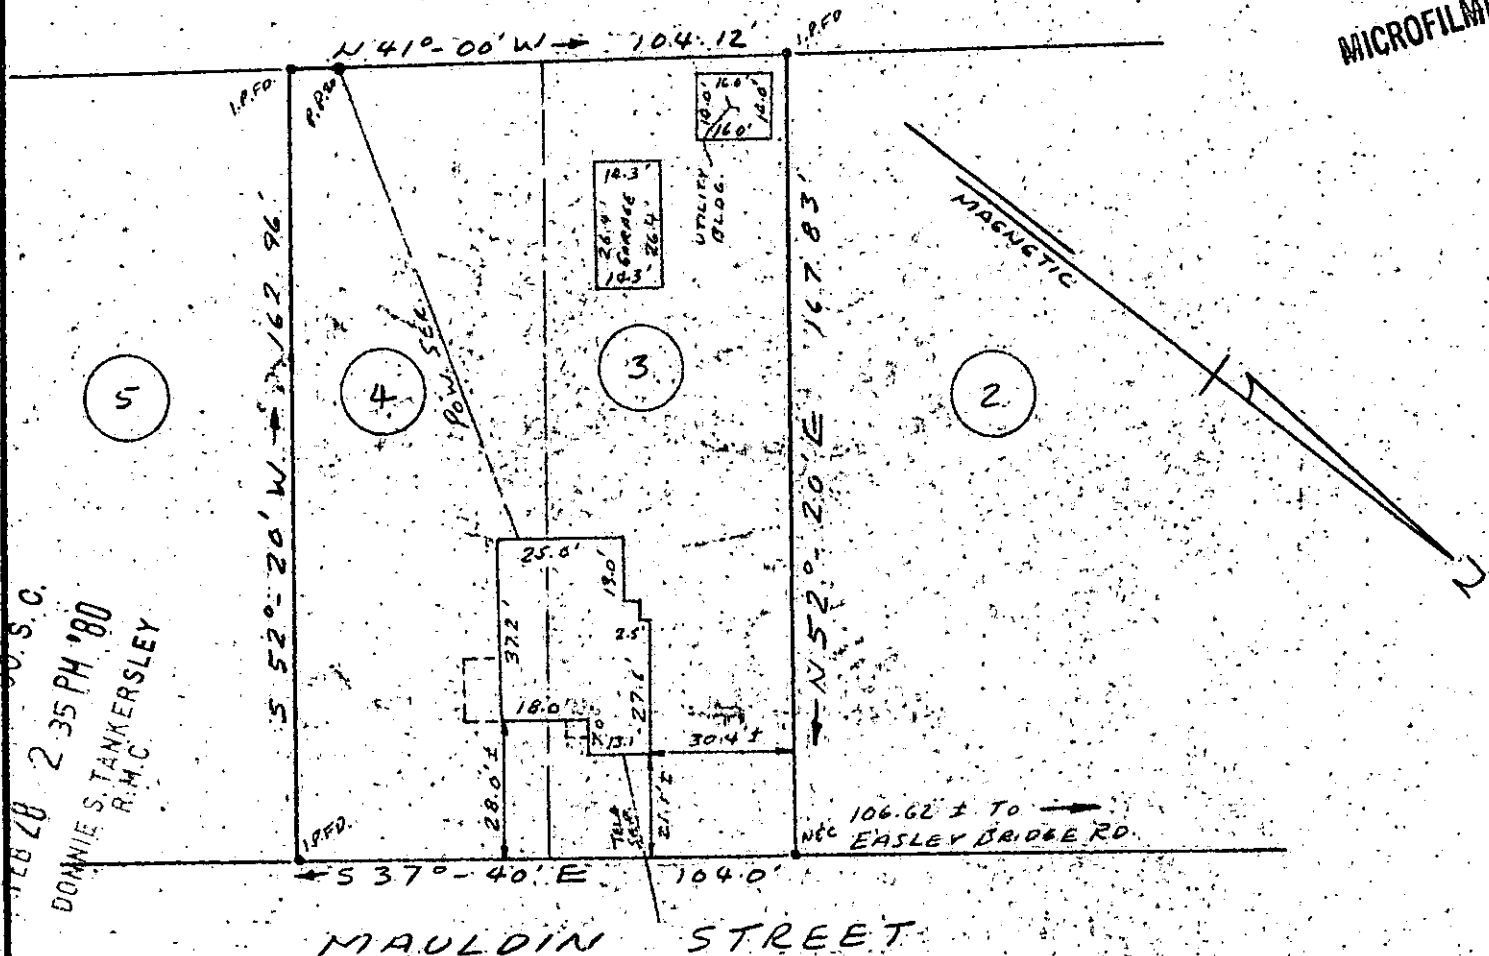

DONNIE S. TANKERSLEY
 R.M.C.
 08. PM '80
 2 33 PM '80
 08. PM '80
 2 33 PM '80
 08. PM '80
 2 33 PM '80


PROPERTY OF
JOHNNY DENDY &
RAYMOND LOOPER, JR.
GREENVILLE, SOUTH CAROLINA
FEB. 25, 1980 SCALE: 1" = 40'

GCTO --- 1 FEB 28 80 9 28 3:00CI

This is to certify that on February 25, 1980, I surveyed the property shown on this plat, known as Lots 3 and 4 of Block G, of Revision of Blocks E-F-G-H, Furman Investment Company, as shown on a plat recorded in the RMC Office for Greenville County, in Plat Book F, Pages 159 and 160, and that the property lines, walls and buildings are as shown hereon, and that the building located on said lot does not project nor encroach on adjacent streets or property, and that no adjacent walls or buildings project nor encroach on said lot, and that no utilities cross this lot except as may be shown hereon.

NOTE: This property is not located within a flood hazard area. 25968

Survey by: Richard D. Wooten, Jr.
 Greenville, South Carolina

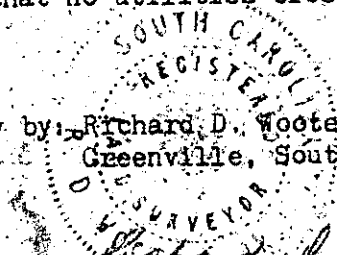

7-V-85 ✓ FEB 28 1980

S. C. R. L. S. No. 4678