

MICROFILMED

FILED  
 GREENVILLE CO. S. C.  
 BOSWELL  
 MAR 12 11 29 AM '80  
 DONNIE S. TANKERSLEY  
 R.M.C.



OLD I. P. 155.7 OLD I. P.

133.5

0.72 AC. being deeded  
 by EDNA BALLENGER

DRIVE (30' ROAD)  
 COMMUNITY

N 18° 10' W → 308.5

S 74° 50' E →  
 204.5

251.2

TAPP ROAD

TAPP

ONE STY. FR.  
 RES.

0.37 AC. being deeded  
 by JOE L. VAUGHN and  
 JENNEL S. VAUGHN

175

OLD I. P.  
 AT 18'

S 55° 40' W  
 ROAD

← 0.8 MI. TO S. C. HWY. 174

BECKY GIBSON

178.7

27195

Z W - 15 ✓

3/12/80

*Royce J. Carter*

Chairman, Secretary, or Director of  
 Planning.  
 Greenville County Planning Commission

THIS PLAT IS NOT A SUBDIVISION  
 AS DEFINED BY THE GREENVILLE  
 COUNTY SUBDIVISION REGULATIONS.

MAR 12 1980

SURVEY FOR  
**PHILIP and SANDRA BLACKWELL**  
 LOCATED APPROX. 6 MILES NORTH OF GREER

COUNTY  
**GREENVILLE**


STATE:  
**SOUTH CAROLINA**

DATE **FEBRUARY 21, 1980**

FIELD CHIEF:  
**B. E. HUSKEY**

DRAWN BY:  
**L. B. MORROW**

SCALE 1" = 40'

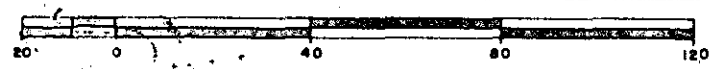

WOLFE & HUSKEY, INC. ENGINEERING and SURVEYING  
 P. O. BOX 35 LYMAN, S. C. 29365

