


MICROFILMED

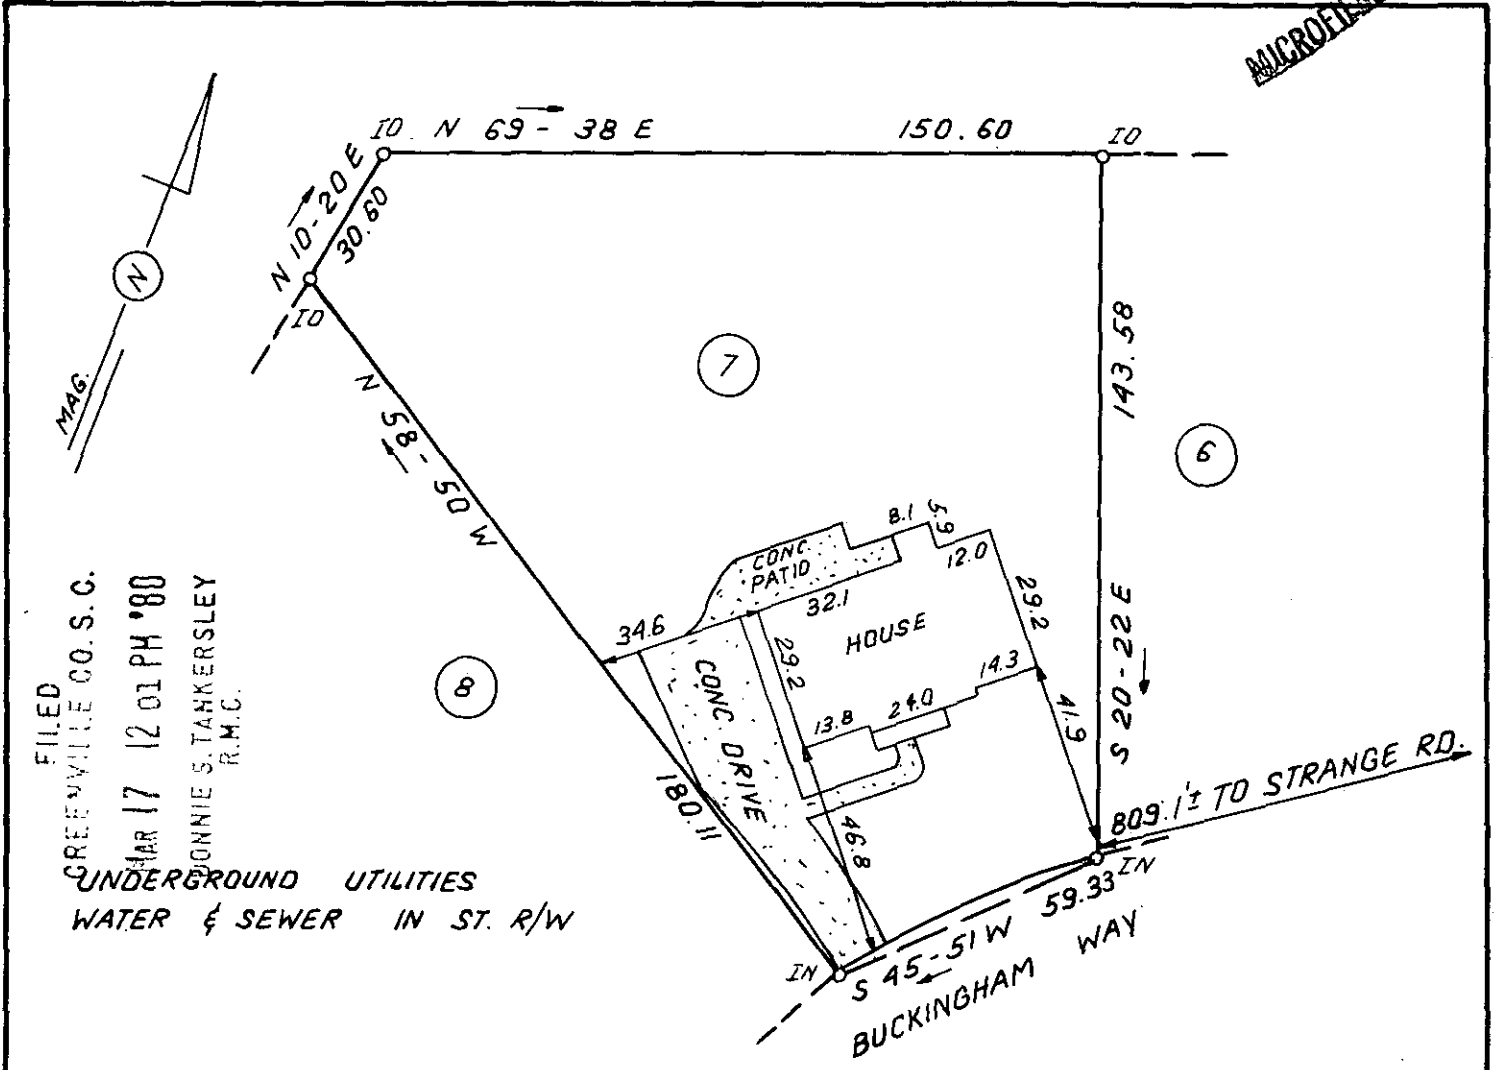

FILED
GREENVILLE CO. S. C.
MAR 17 12 01 PM '80
DONNIE S. TANKERSLEY
R.M.C.

UNDERGROUND UTILITIES
WATER & SEWER IN ST. R/W

This is to certify that on March 14, 1980, I surveyed the property shown on this plat, known as Lot 7 on plat of Windsor Oaks Sec. 2, recorded in the RMC Office of Greenville County in Plat Book 7C on page 13, and that the property lines, walls and buildings are as shown hereon; that the building located on said lot does not encroach or project on adjacent streets or property, and that no adjacent walls or buildings encroach or project on said premises, and that no utility lines cross this property except as shown hereon. This property is not located in a designated flood hazard area.

5' drainage and utility easement along all side and rear lot lines.



James R. Freeland
James R. Freeland RLS & PE 4781

275717-W-28 ✓
MAR 17 1980



SEAL

**STATE OF SOUTH CAROLINA
GREENVILLE COUNTY**

WINSOR OAKS
LOT 7 ; SECT. 2
PROPERTY OF
W. N. LESLIE INC.

FREELAND & ASSOCIATES
Engineers • Land Surveyors
GREENVILLE, S.C.

SURVEY	V.B.
DRAWN	B.R.
CHECK	F.L.
SCALE	1" = 40'
DATE	MARCH 14, 80
DWG. NO.	4874