












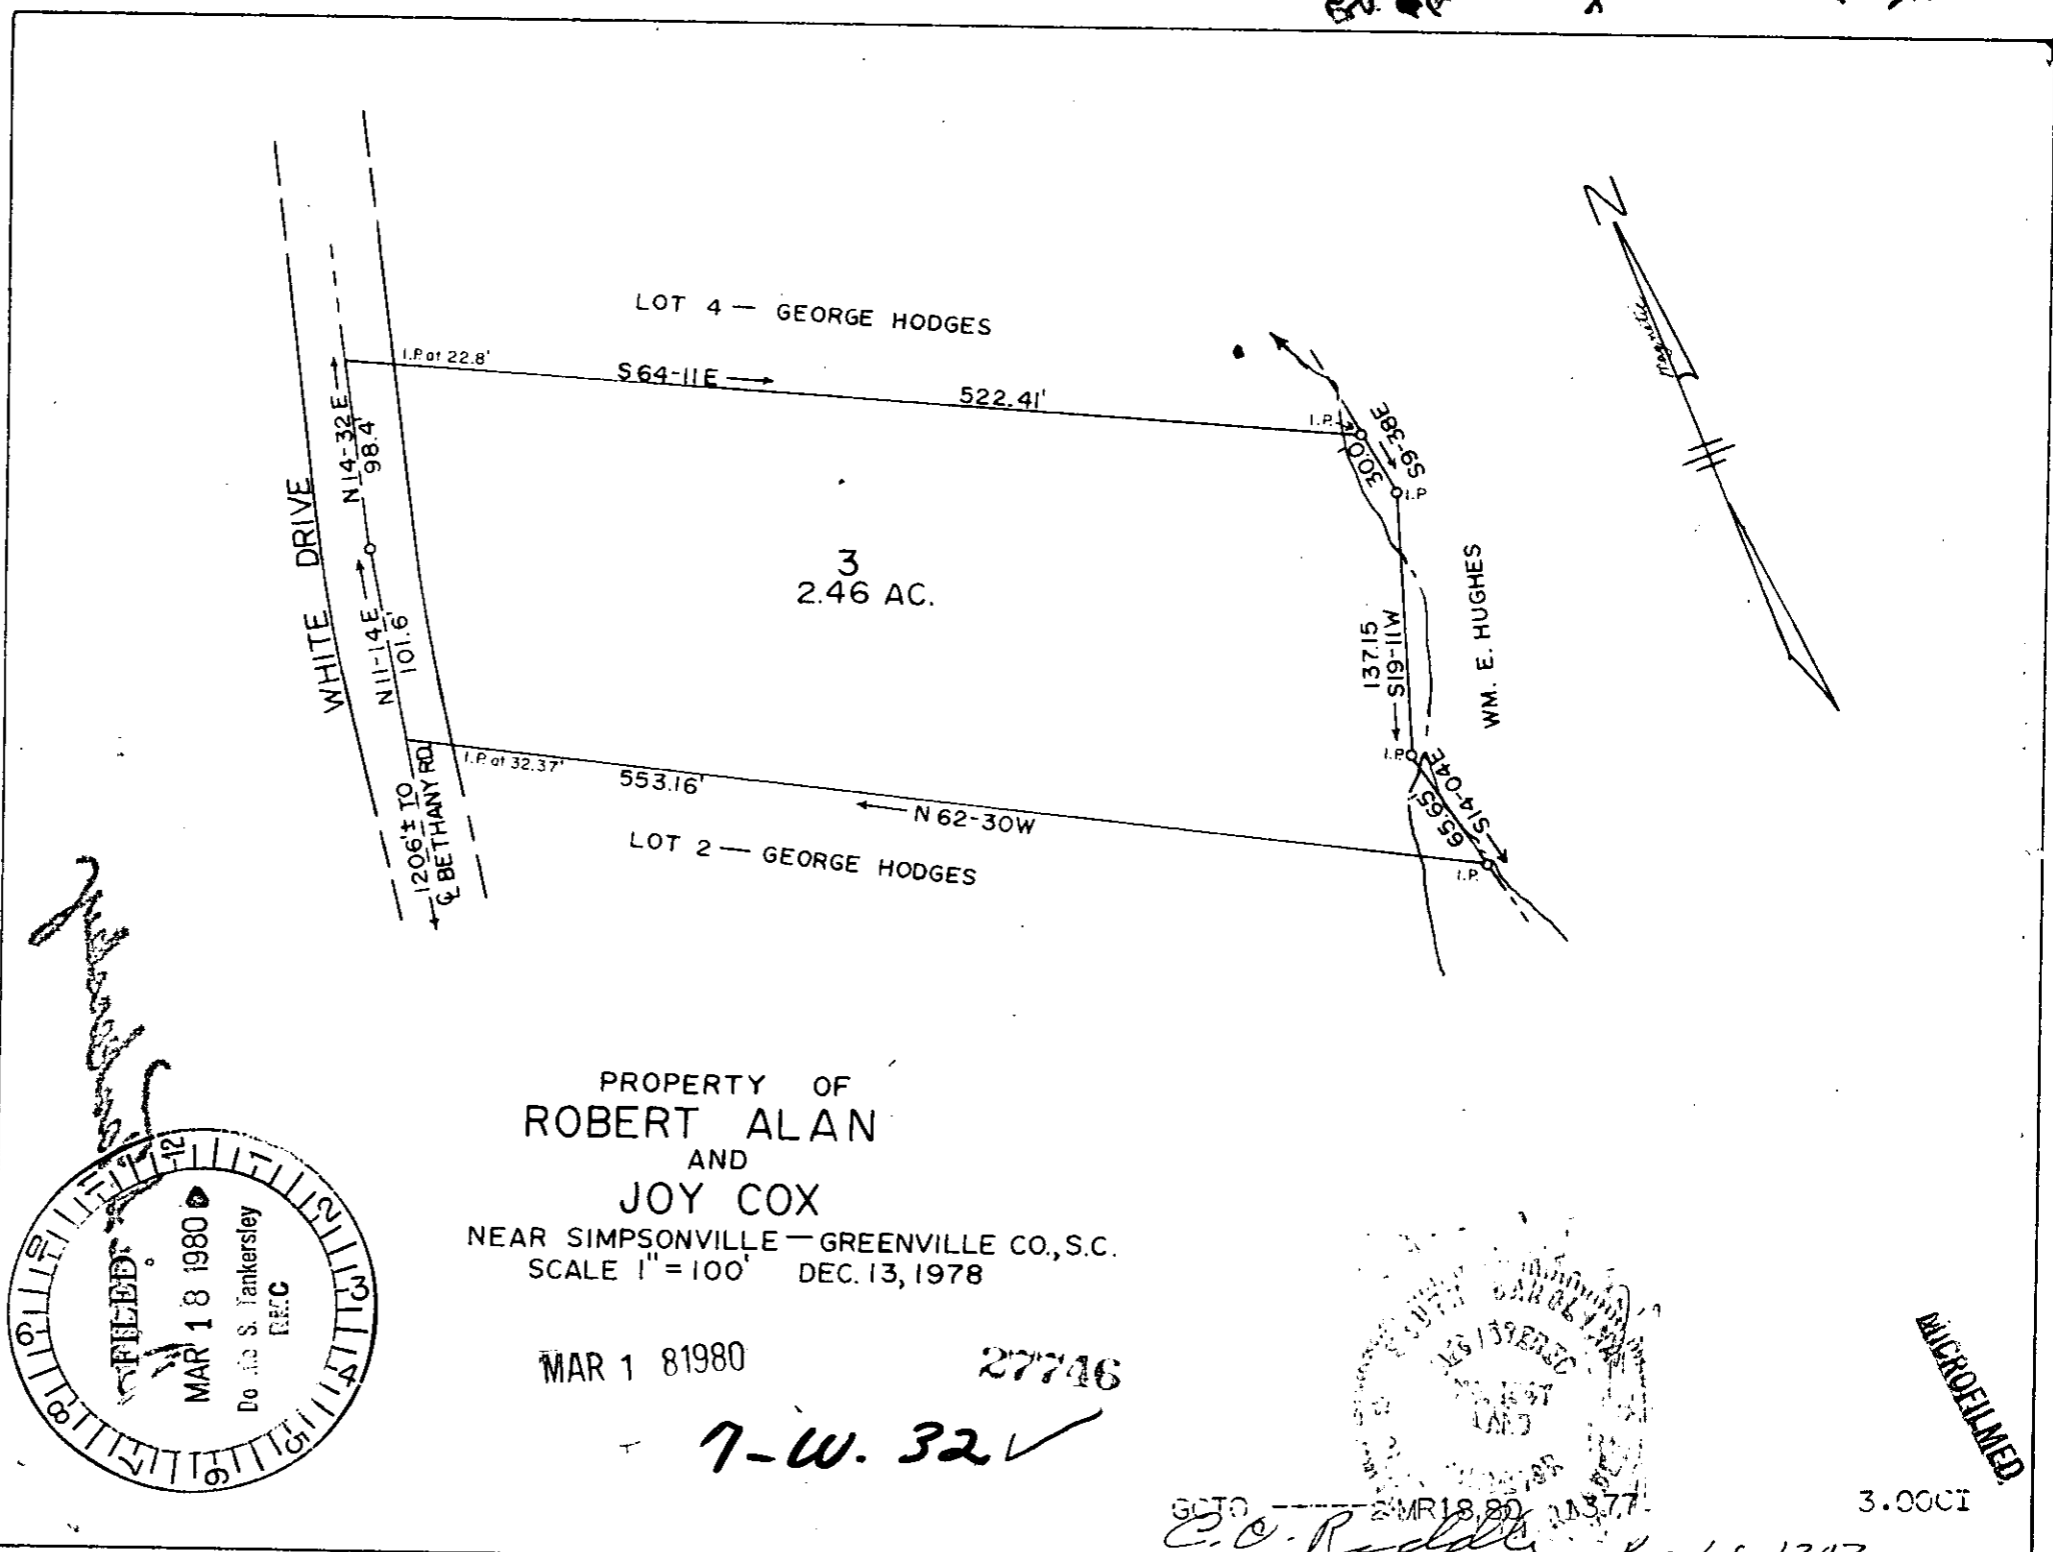

PROPERTY OF
ROBERT ALAN
AND
JOY COX
NEAR SIMPSONVILLE — GREENVILLE CO., S.C.
SCALE 1" = 100' DEC. 13, 1978

MAR 1 81980 27746

7-W. 32 ✓

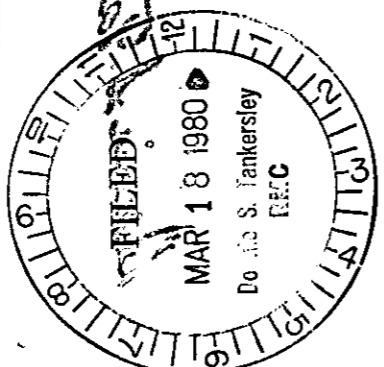

MICROFILMED

GCTO 2 MAR 18 80 113.77
C. C. Redden Reg. L.S. 1347 3.0001