


FILED
GREENVILLE CO. S. C.

MAR 27 3 13 PM '80

DONNIE S. TANKERSLEY
R.M.C.

MICROFILMED

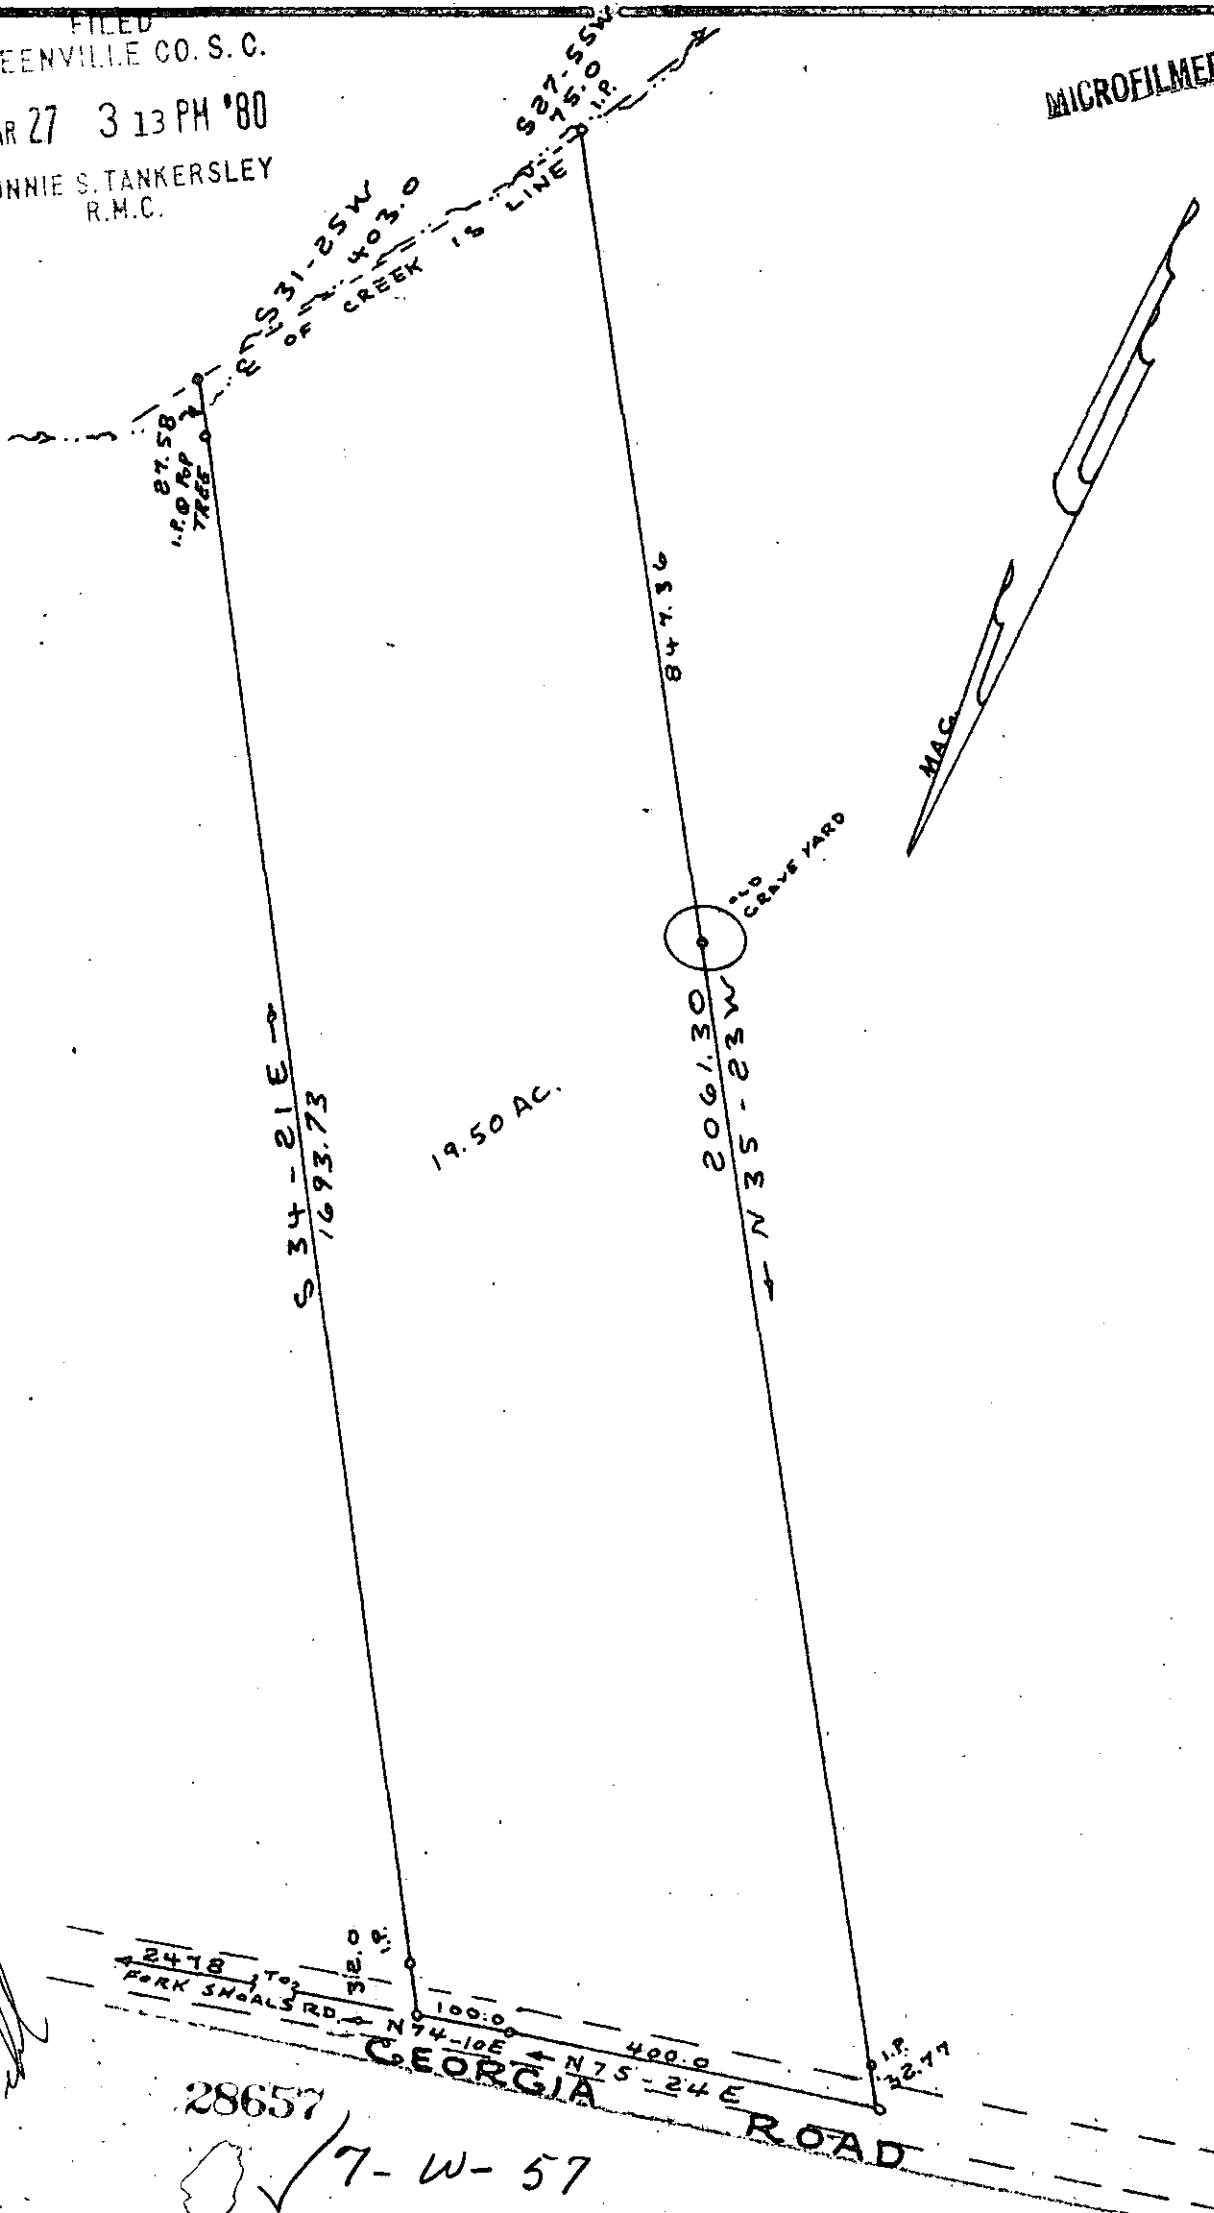

19.50 AC.

S 34-21 E
1693.73

847.36

2061.30

N 35-23 W

2478
PARK SHOALS RD

92.0

N 74-10 E 100.0

N 75-24 E 400.0

GEORGIA ROAD

P.P. 22.77

28657

7-W-57

THIS PLAT FOR RECORDING

MAR 27 1980

NORMAN W MAULTSBY

SANDRA P MAULTSBY

GREENVILLE COUNTY S.C.

WELLS SURVEYING & MAPPING CO.

SCALE 1" = 200' MAR 1980

FIELD CLOSURE DATA 1/5000 NEARLY BY REF. S&E 2-1-81000

Handwritten signature

PARK SHOALS RD

GEORGIA ROAD

CREEK

MAC

CURVE YARD

S 37-55 W 847.36

87.58
P.P. 72.65

S 31-25 W 403.0
CREEK IS LINE