


MICROFILMED

FILED
GREENVILLE CO. S.C.

APR 3 9 19 AM '80

DONNIE S. TANKERSLEY
R.M.C.

LUCAS DIST. CO. INC.

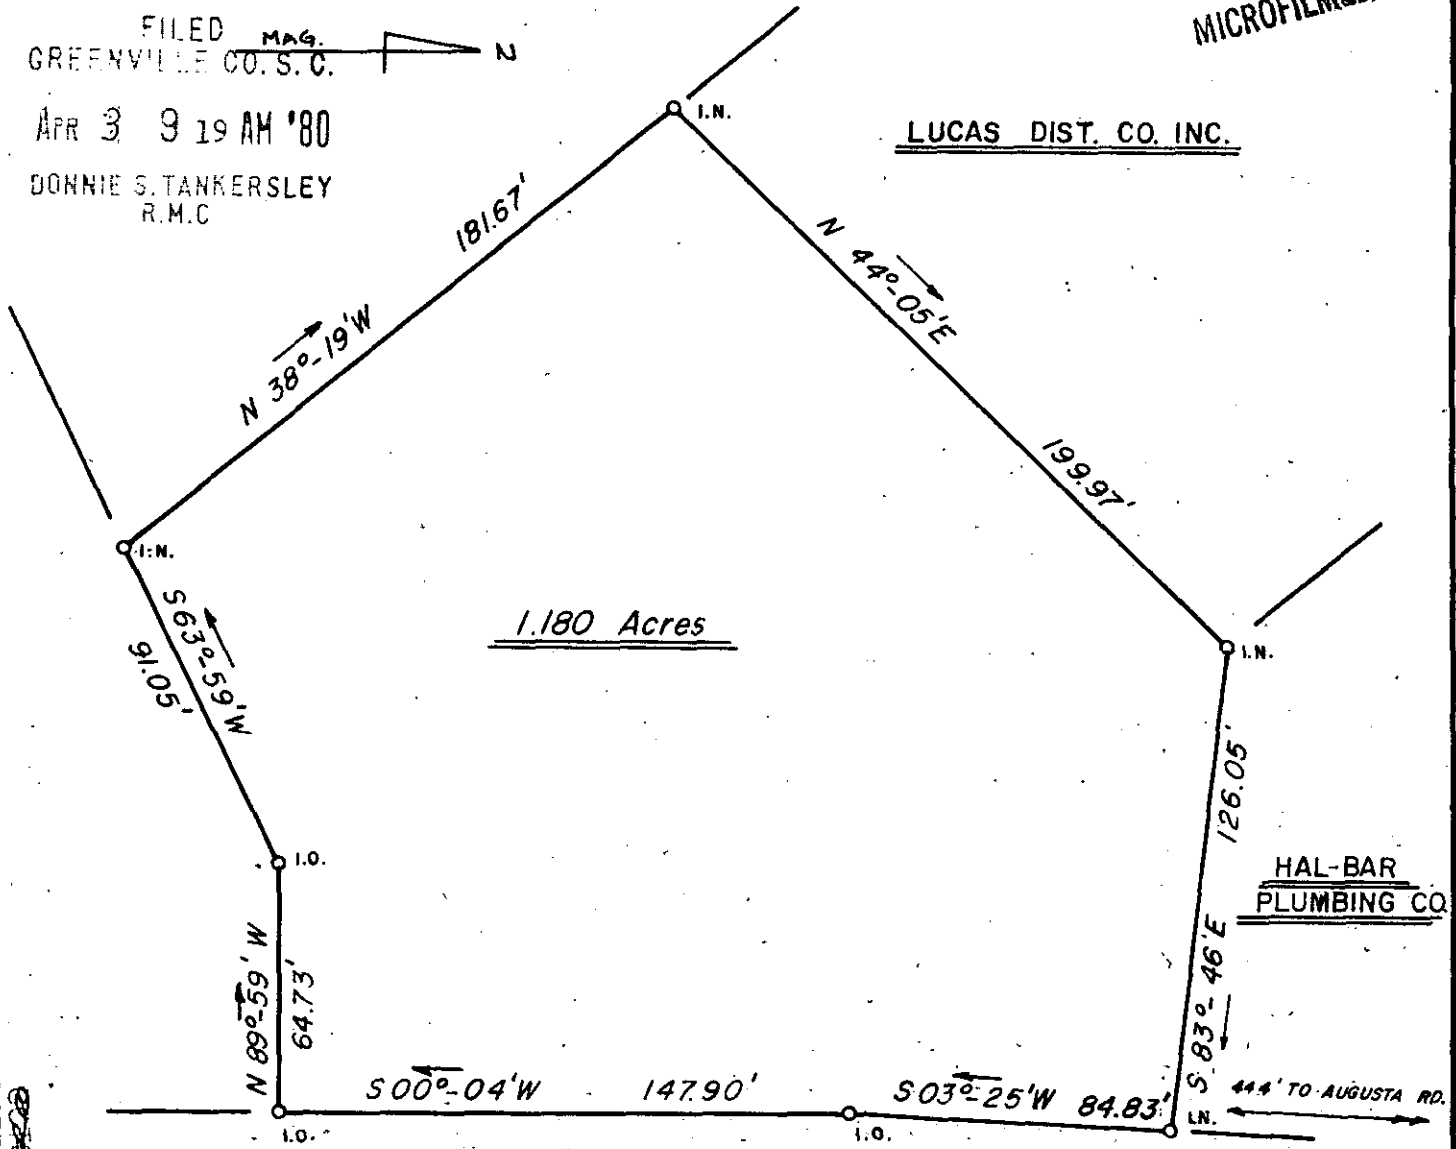

1.180 Acres

HAL-BAR
PLUMBING CO.


DONALDSON ROAD

I hereby certify that the ratio of precision of the field survey is 1/10,000 as shown hereon and the area was determined by DMD Method.

James R. Freeland
James R. Freeland RLS & PE 4781

APR 3 1980

29453
7-W-78 ✓

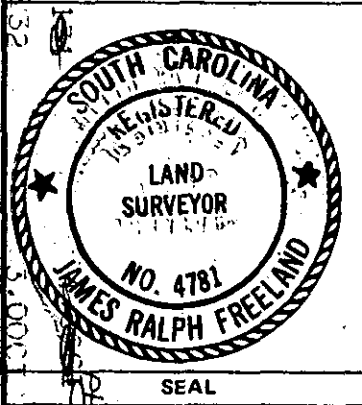

**STATE OF SOUTH CAROLINA
GREENVILLE COUNTY**

—PROPERTY OF—

Lucas Distributing Company Inc.

FREELAND & ASSOCIATES Engineers • Land Surveyors	
GREENVILLE, S.C.	
SURVEY	RKP
DRAWN	FEL
CHECK	MC
SCALE	1"=50'
DATE	12/6/79
DWG. NO.	79-4480 C

52
3.0001