

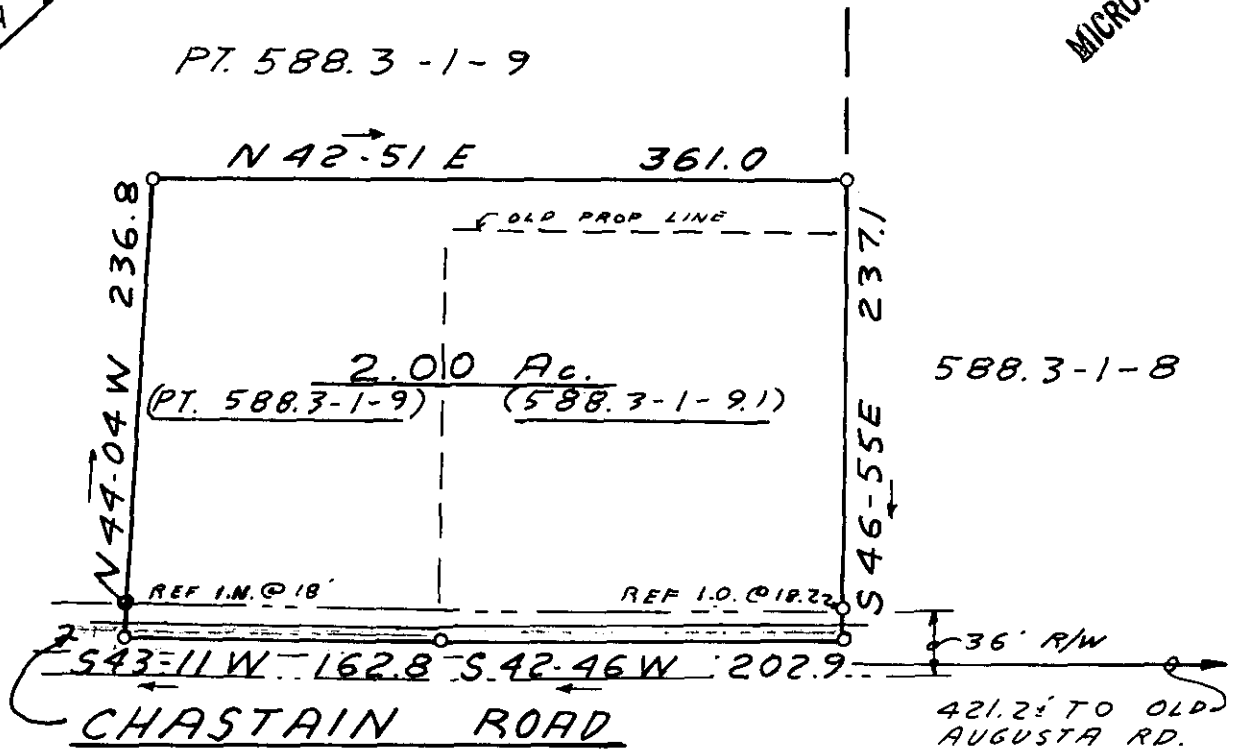


MICROFILMED

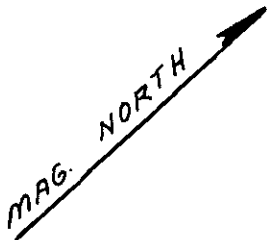

GREENVILLE CO. S.C.  
 APR 9 2 29 PM '80  
 BONNIE S. TANKERSLEY  
 R.M.C.

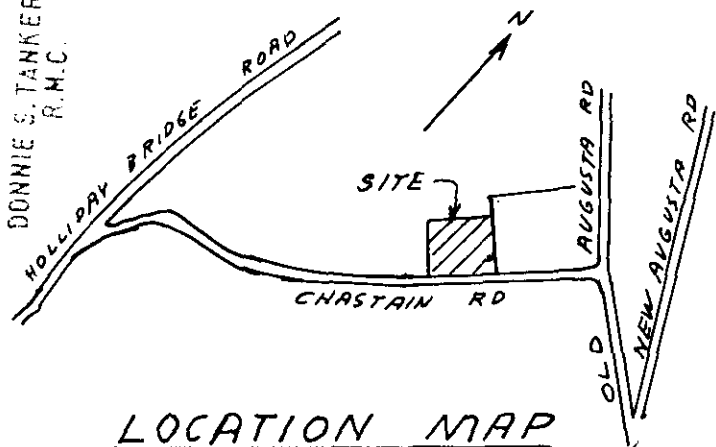

LOCATION MAP  
 29964

I hereby certify that the ratio of precision of the field survey is 1/10,000 as shown hereon and the area was determined by DMD Method.  
*James R. Freeland*  
 James R. Freeland RLS & PE 4781

3 AP 9 80 649

3.00CI



STATE OF SOUTH CAROLINA  
 GREENVILLE COUNTY

---

PROPERTY OF

LORETTA C. WOOD

*L. C. Wood* APR 9 1980

FREELAND & ASSOCIATES  
 Engineers • Land Surveyors

GREENVILLE, S.C.

---

SURVEY MC  
 DRAWN JRF  
 CHECK BR  
 SCALE 1"=100'  
 DATE 4-1-80  
 DWG. NO. 80-4931-2