


FILED
 GREENVILLE CO. S. C.
 APR 10 4 09 PM '80
 DONNIE S. TANKERSLEY
 R.M.C.

RECORDED
 1100' to Hwy 14
 124.6'

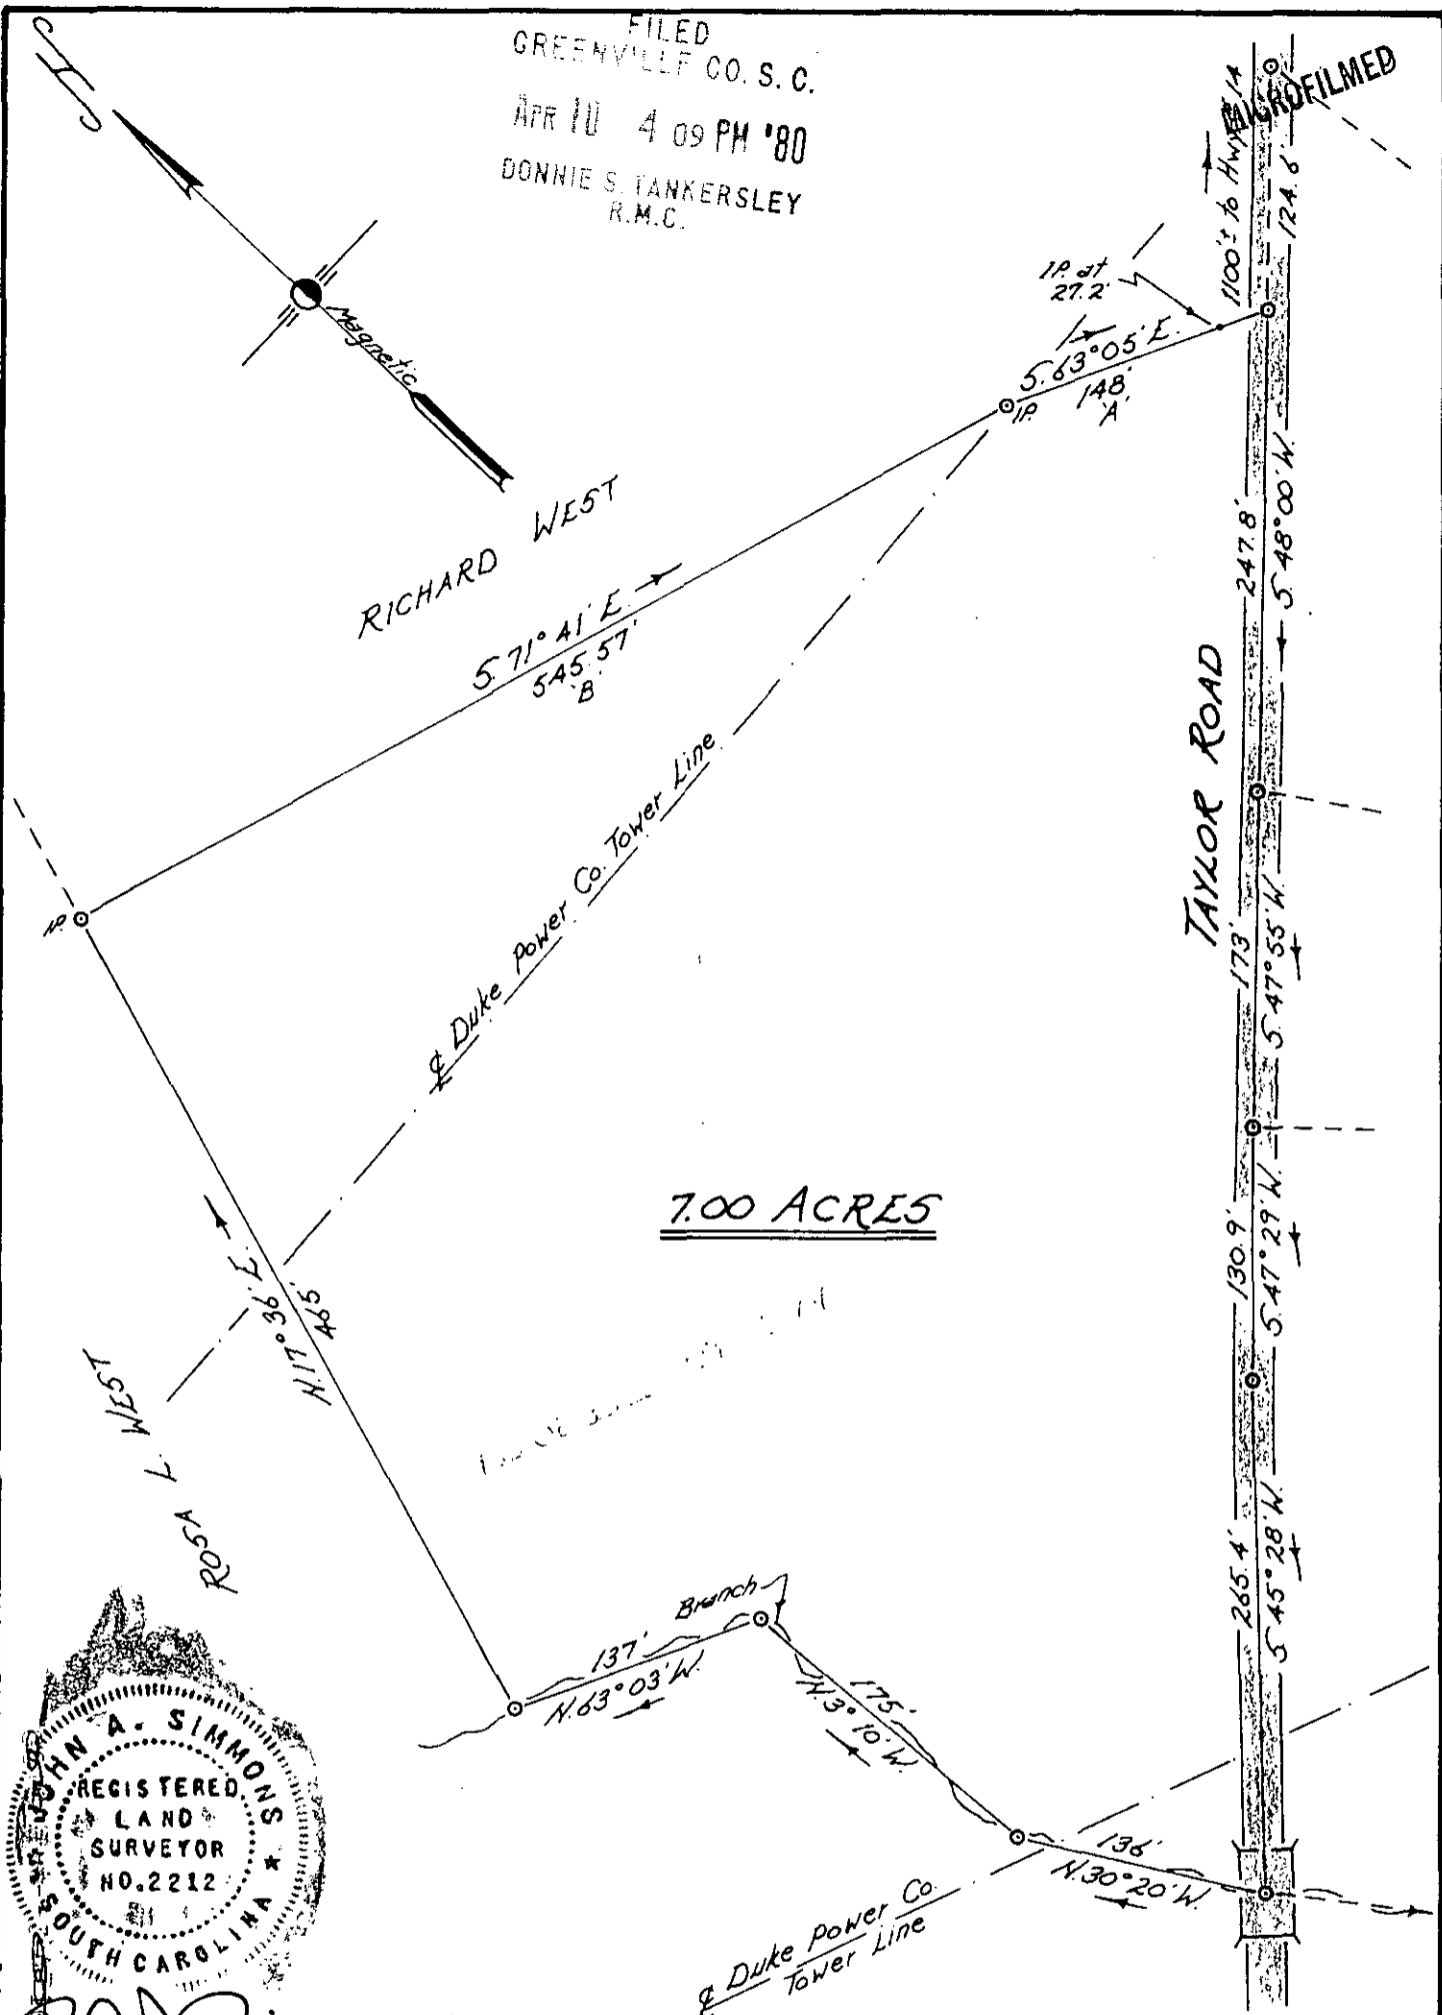

7.00 ACRES



John A. Simmons

PROPERTY OF
MICHAEL W. HOWARD

APR 10 1980

Located approx 2 miles North of Greer

GREENVILLE COUNTY, SOUTH CAROLINA

SCALE: 1" = 100 FEET MARCH 27, 1980

7-W-98

30104

NOTE: Lines A & B, and Taylor Road lines surveyed only. Other lines taken from plat of Mrs. Rosa L. West Property by H.S. Brockman, Jan. 17-18, 1958.

Tri-State Surveyors
 109 Few Street
 Greer, S. C. 29651

GC10 5471020 756