


MAG. N

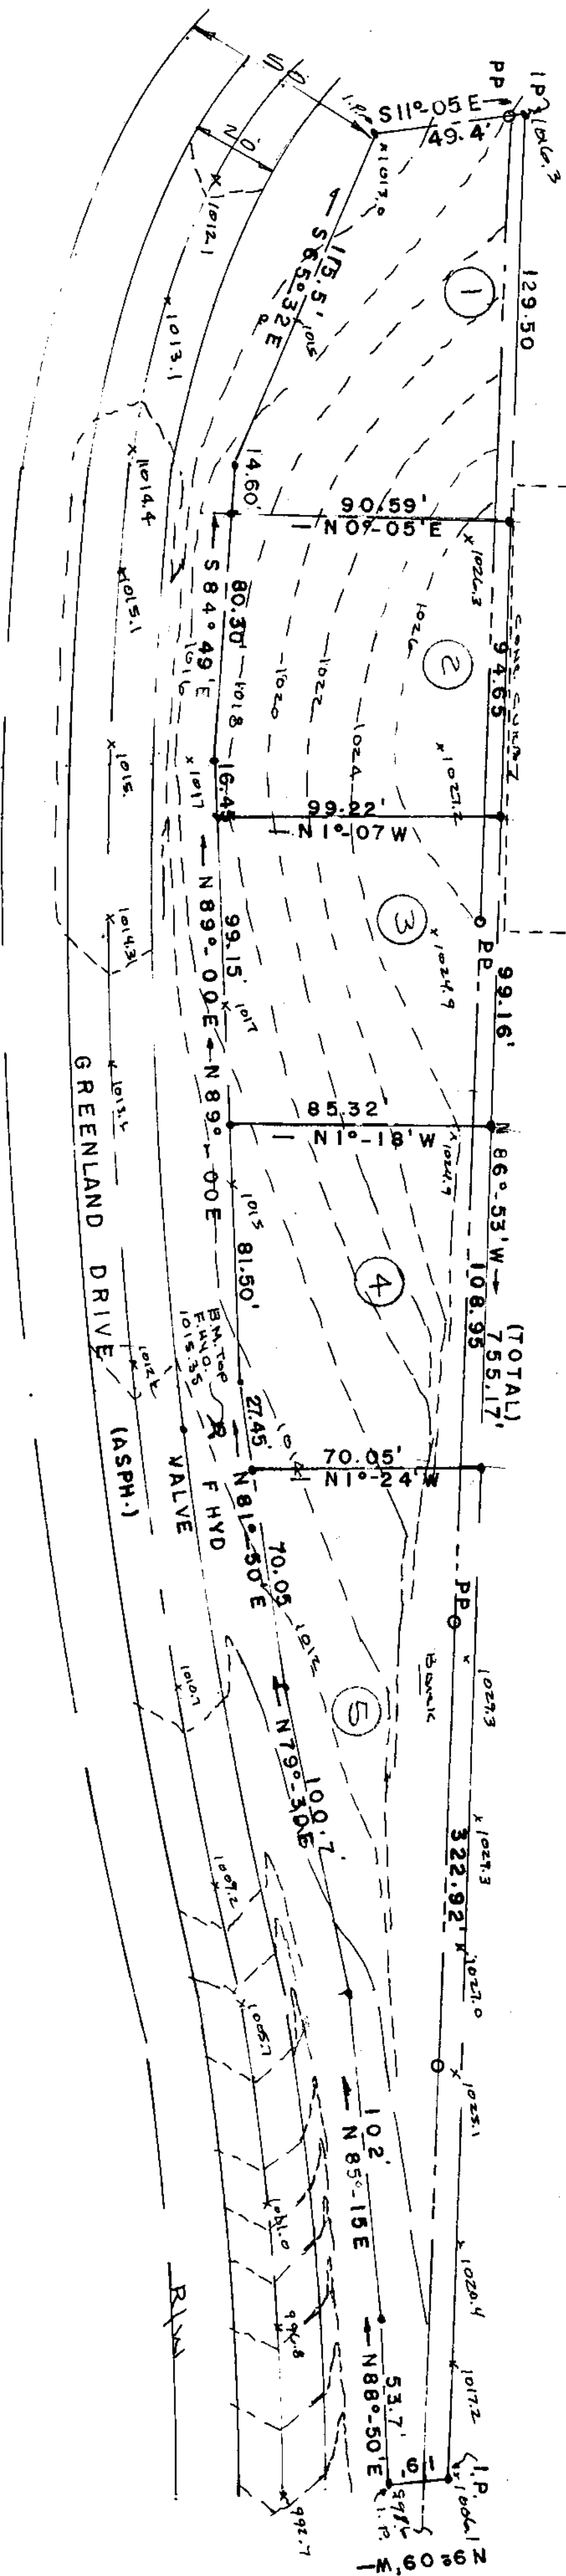

LOT NO.1 8800 S.F.
 LOT NO.2 8800 S.F.
 LOT NO.3 8800 S.F.
 LOT NO.4 8800 S.F.
 LOT NO.5 19,591 S.F.

THERE IS A 5' EASEMENT ON EACH
 SIDE AND REAR PROPERTY LINE


Filed This 15th day of 9th 1980
 And Recorded in Vol. 17 X Page 80 at 11:00 A.M.

RECORDING FEE
 PAID \$ 5.00

17916

7-X-65

FILED
 09.11.80 3 55 PM '80
 CLERK OF COURSE

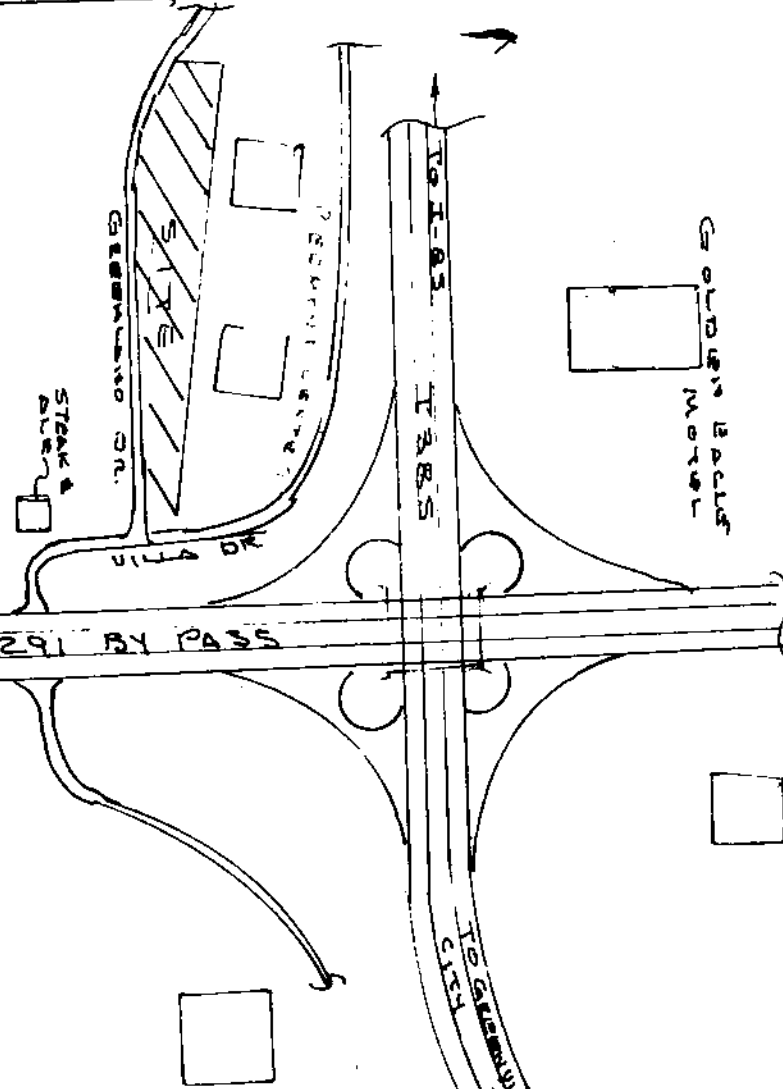

FINAL PLAT

CERTIFICATE OF OWNERSHIP AND DEDICATION

"The undersigned hereby acknowledge that I am the owner of the property shown and described herein and that I have hereby dedicated the same to the public use as roads, streets, and easements, forever of use to the public and that I (we) intend the same to be used as such."

CERTIFICATE OF ACCURACY

"I, KENNETH I. GOULD, certify that the plat was prepared by me or under my supervision for said owner, and that my examination thereof was made by me and that description reported to me is true and correct to the best of my knowledge and belief. 

8/7/80
 DATE
 KENNETH I. GOULD
 S. C. Registration No. A0-18

CERTIFICATE OF APPROVAL FOR RECORDING



12/15/80
 DATE
 Ed. H. H. H.
 S. C. Registration No. A0-18

FILE NUMBER
80-187

GREENLAND CROSSING

GREENWAY GROUP **KENNETH I. GOULD**
 OWNER

NO. OF ACRES: 1.12 AREA: -
 NO. OF LOTS: 5 ZONED: E DATE: 9/14/80

