

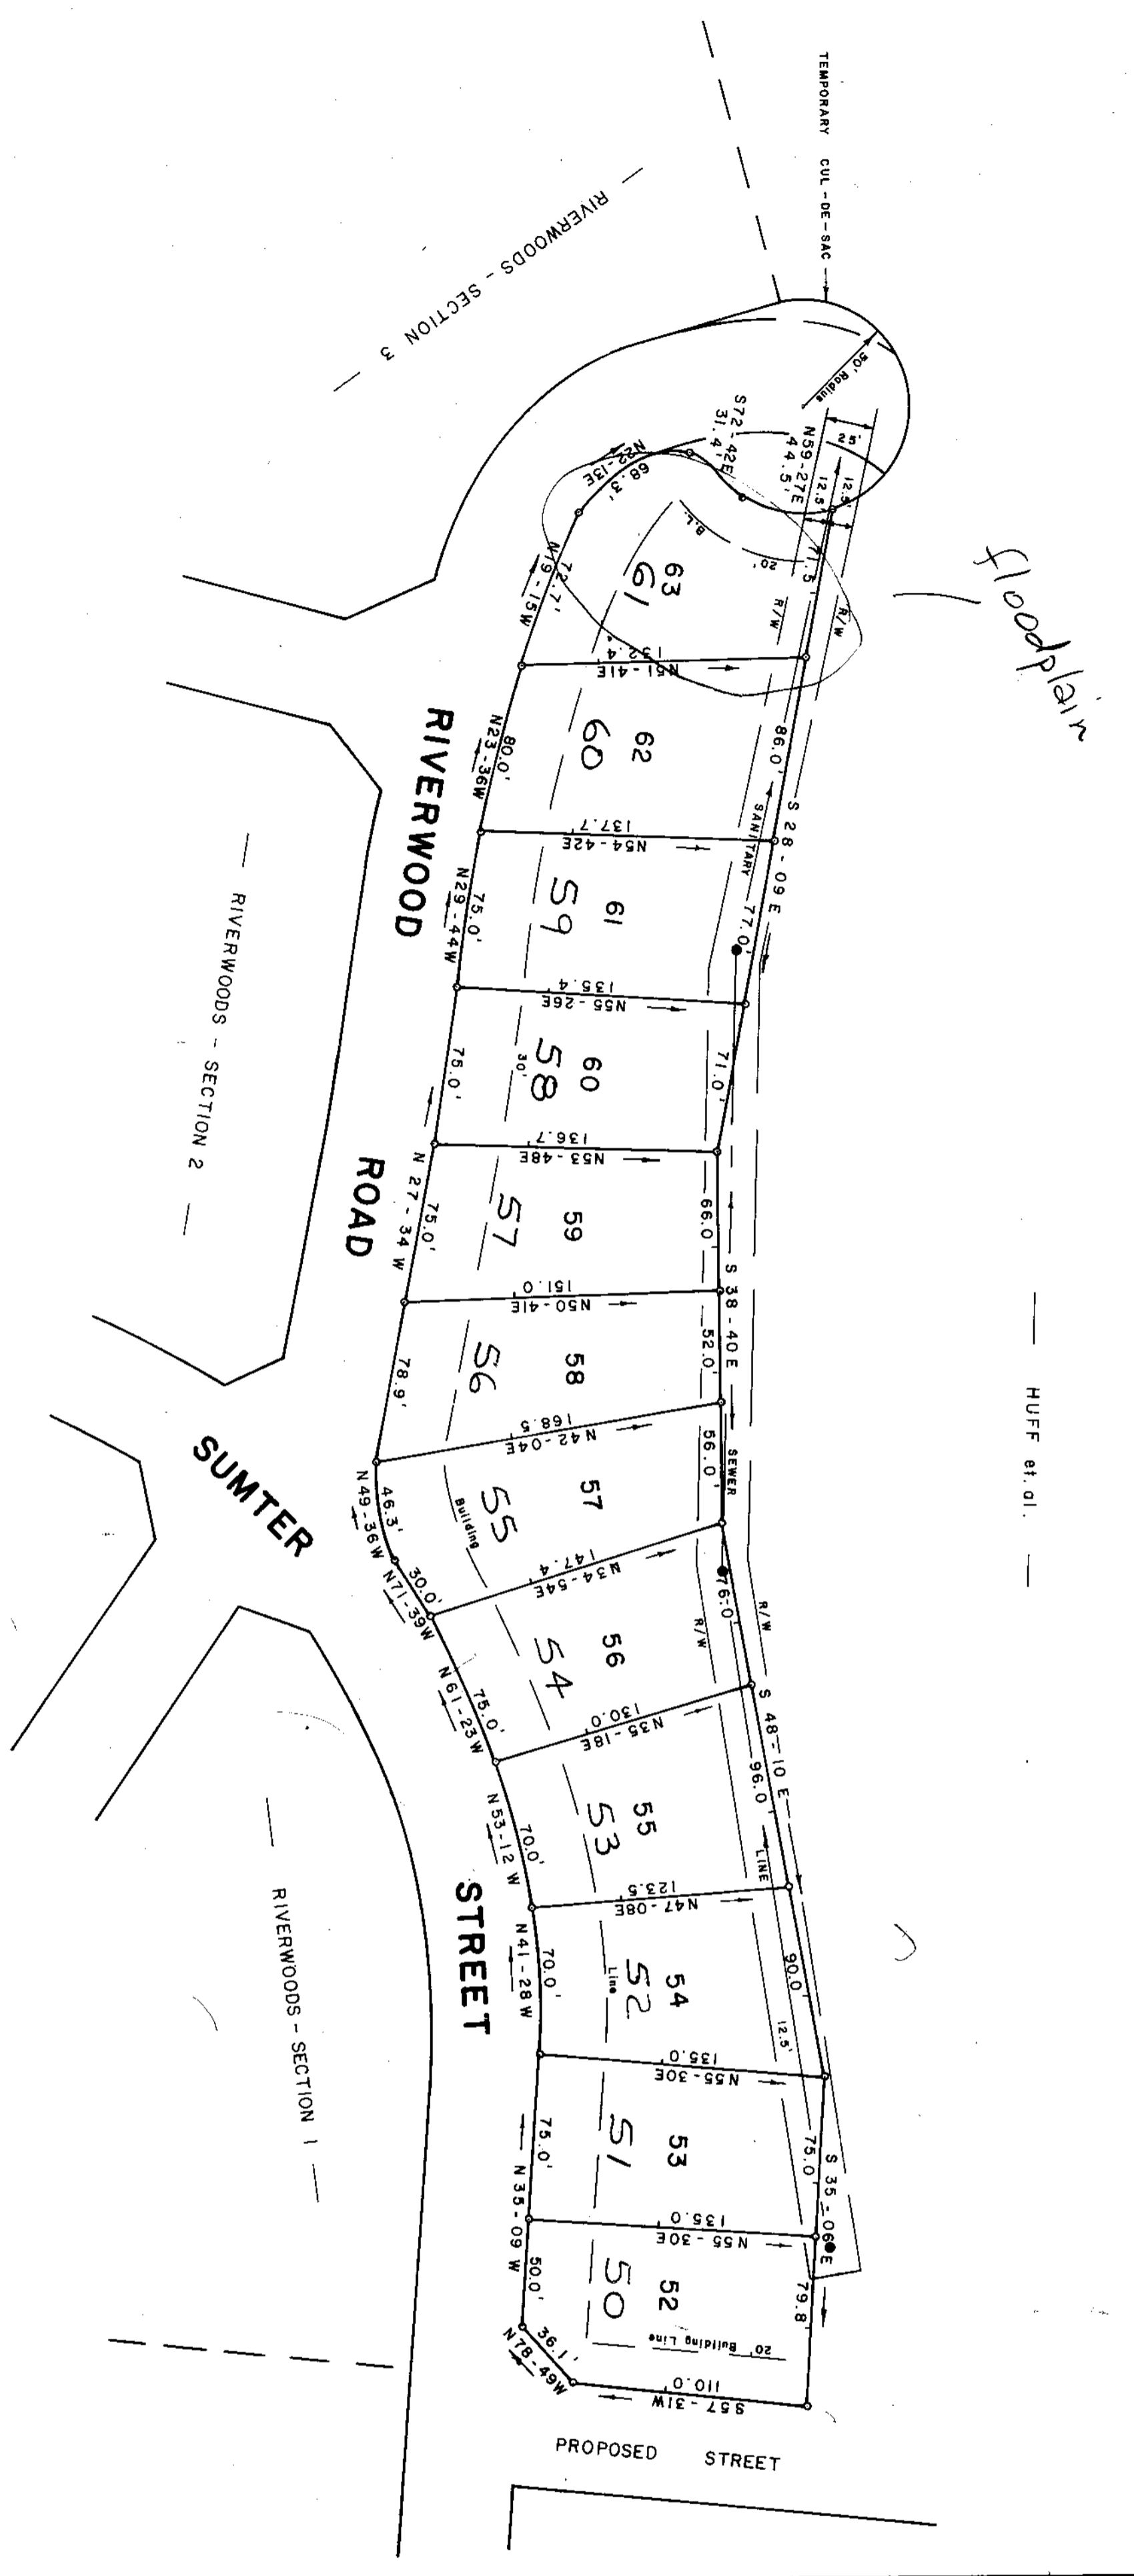


FILED
 10:00 S. O.
 11 10 PM '80

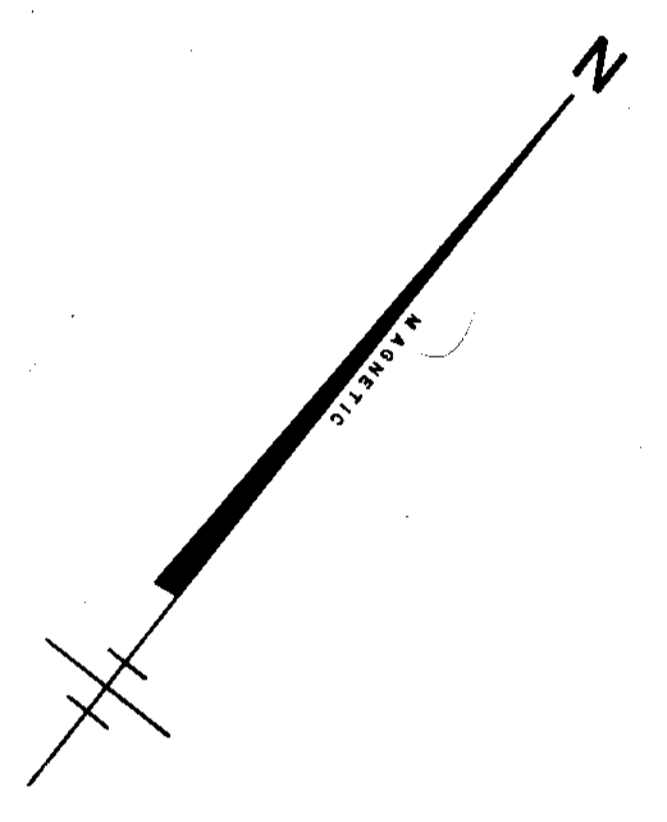

(13) 308- B11-3-50742061
 out of B11-3-3
 7-X-71 ✓

RECORDING FEE
 \$ 5.00

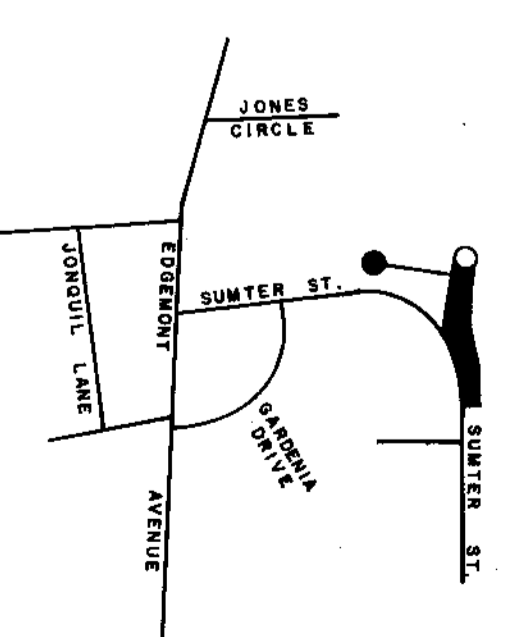

LOCATION MAP - N. T. S.

MICROFILMED

FINAL PLAT

CERTIFICATE OF OWNERSHIP AND REDICATION


12/30/80
 12/30/80
 12/30/80
 [Signatures]

CERTIFICATE OF ACCURACY


12/27/80
 [Signature]
 1572

CERTIFICATE OF APPROVAL FOR RECORDING


SUMMARY

FILE NUMBER
80-190

RIVERWOODS
 SECTION

192532 1/2

RECORDING FEE \$ 5.00

DATE: DEC 1980