


FILED  
 OFFICE OF S. C.  
 MAR 25 11 02 AM '81  
 DONNIE S. TANKERSLEY  
 R.H.C.

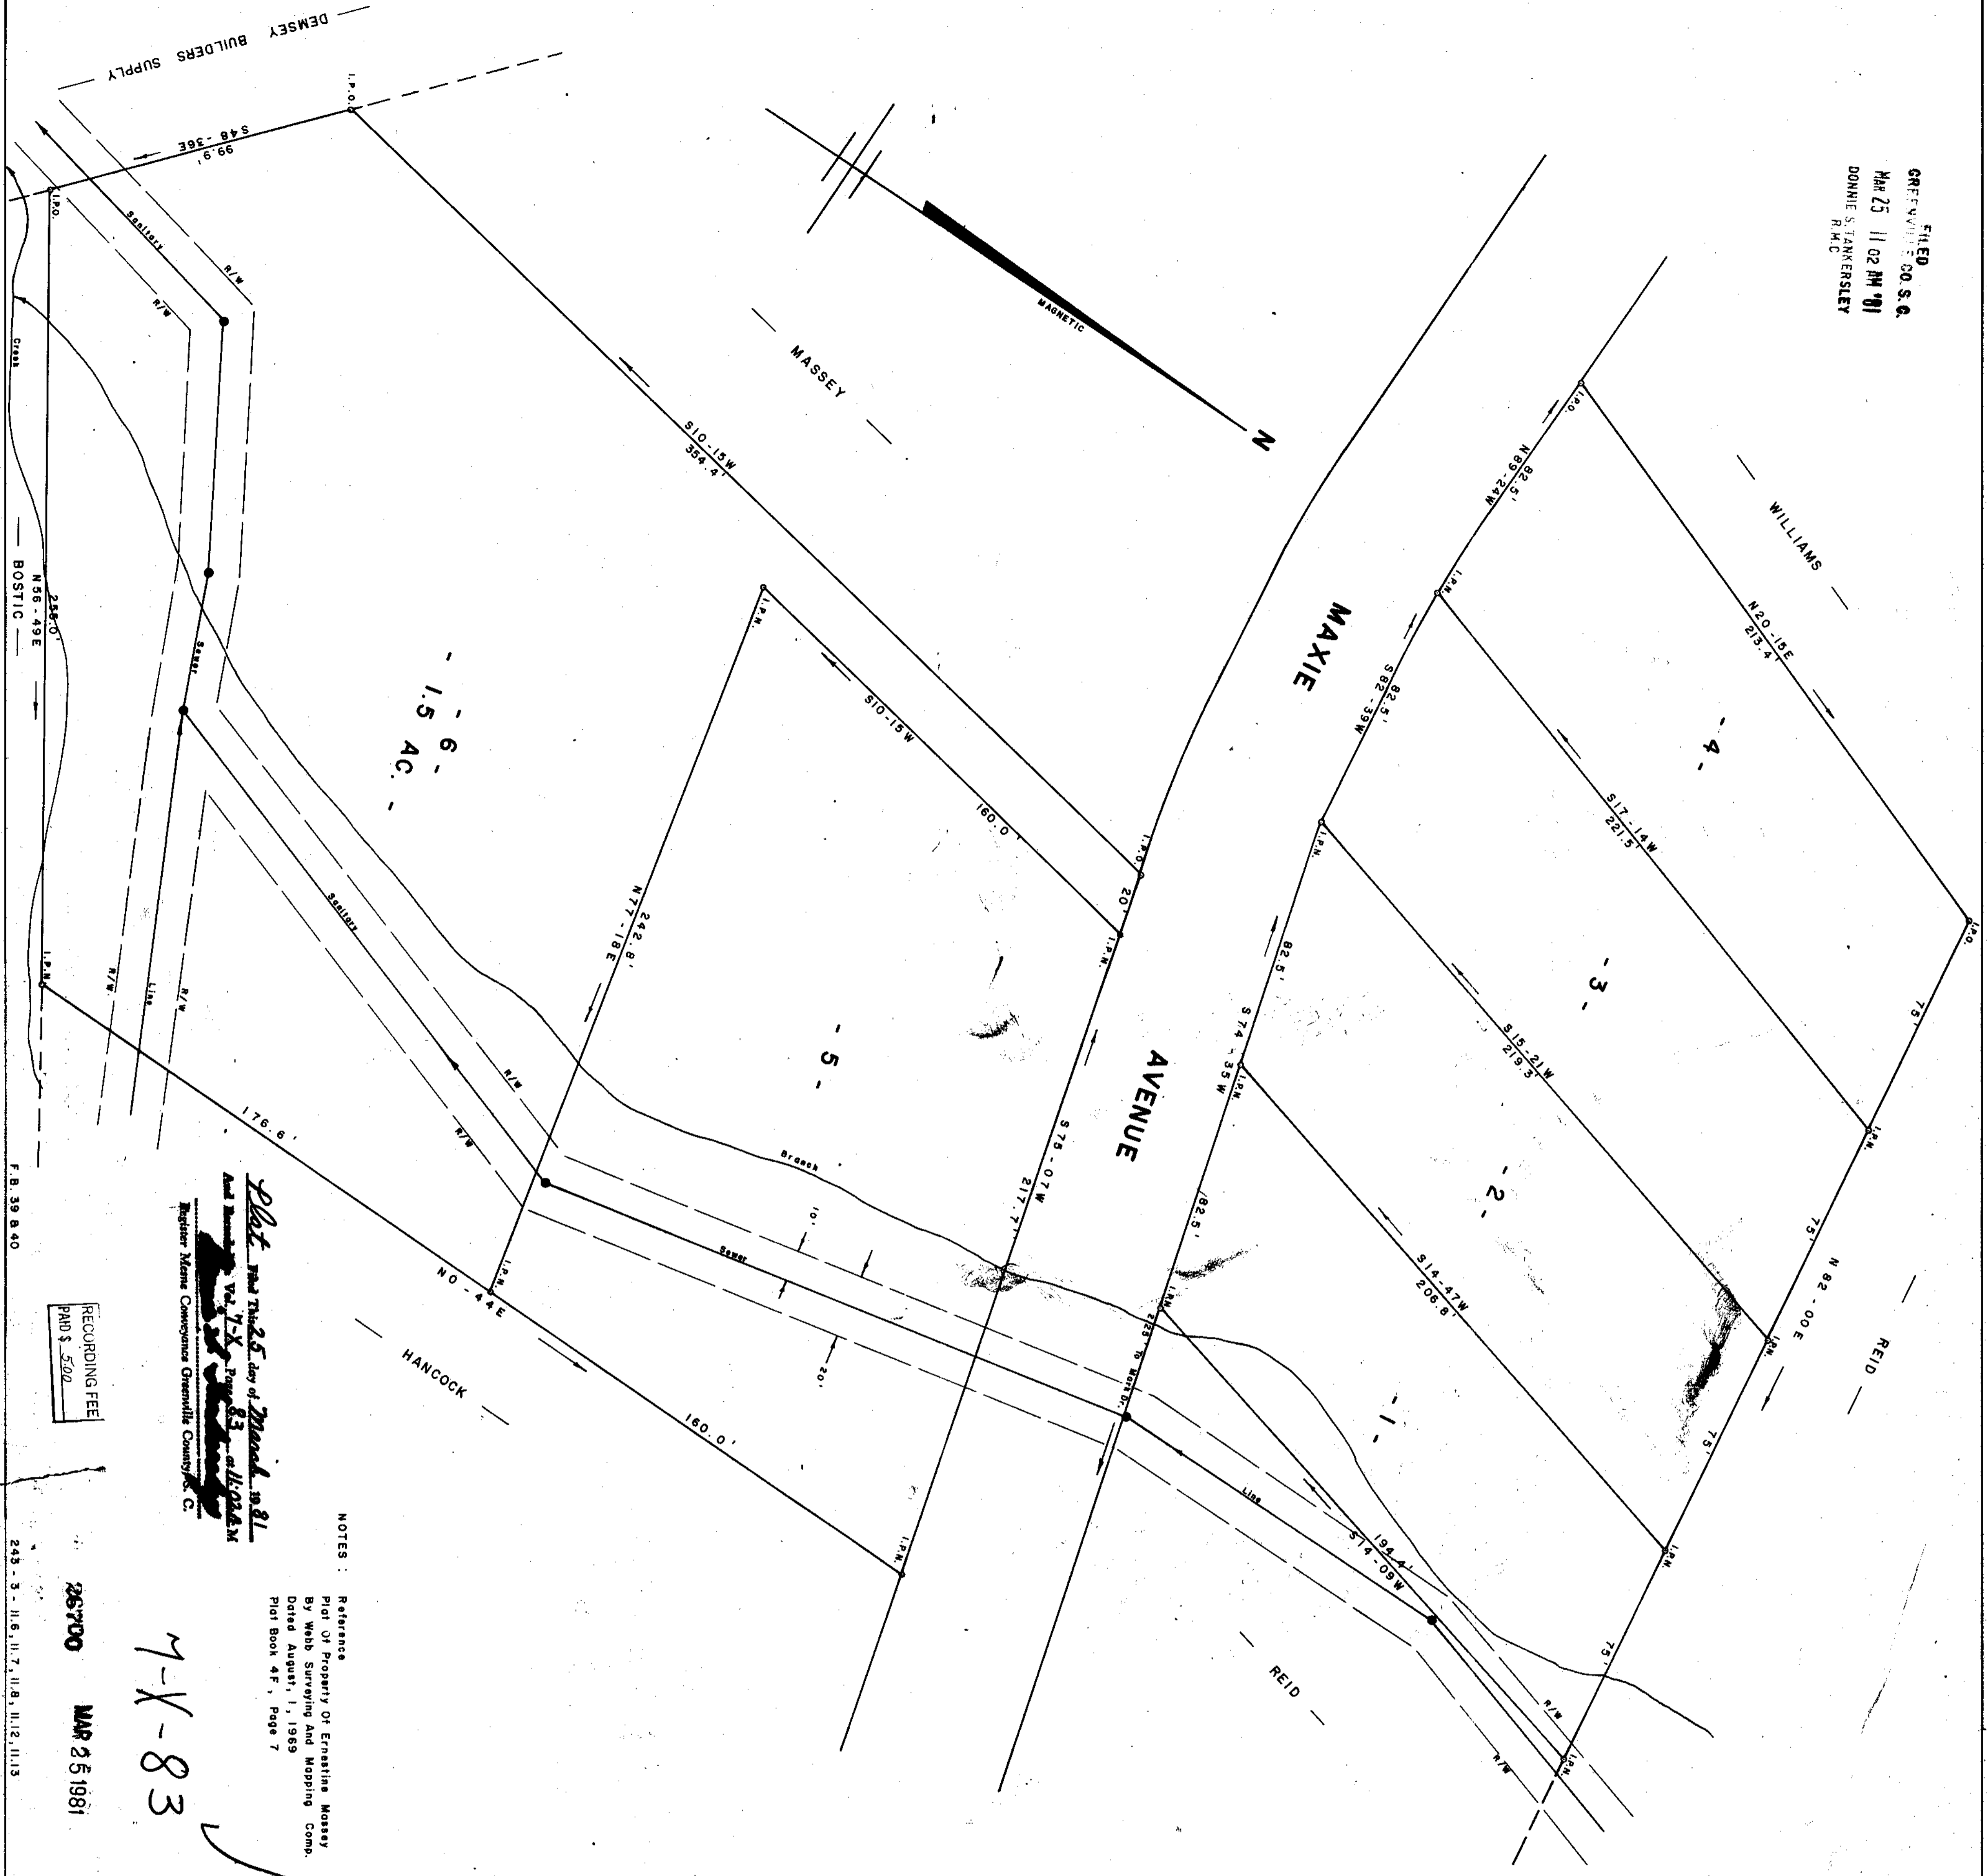

1.5 AC.


Plat was the 25 day of March 1981  
 and was the 7-X Page 83 of 1024 M  
 Register Means Comprehensive Greenville County, C.

RECORDING FEE  
 PAID \$ 500

26700 MAR 25 1981

7-X-83

NOTES:  
 Reference  
 Plat Of Property Of Ernestine Massey  
 By Webb Surveying And Mapping Comp.  
 Dated August 1, 1969  
 Plat Book 4F, Page 7

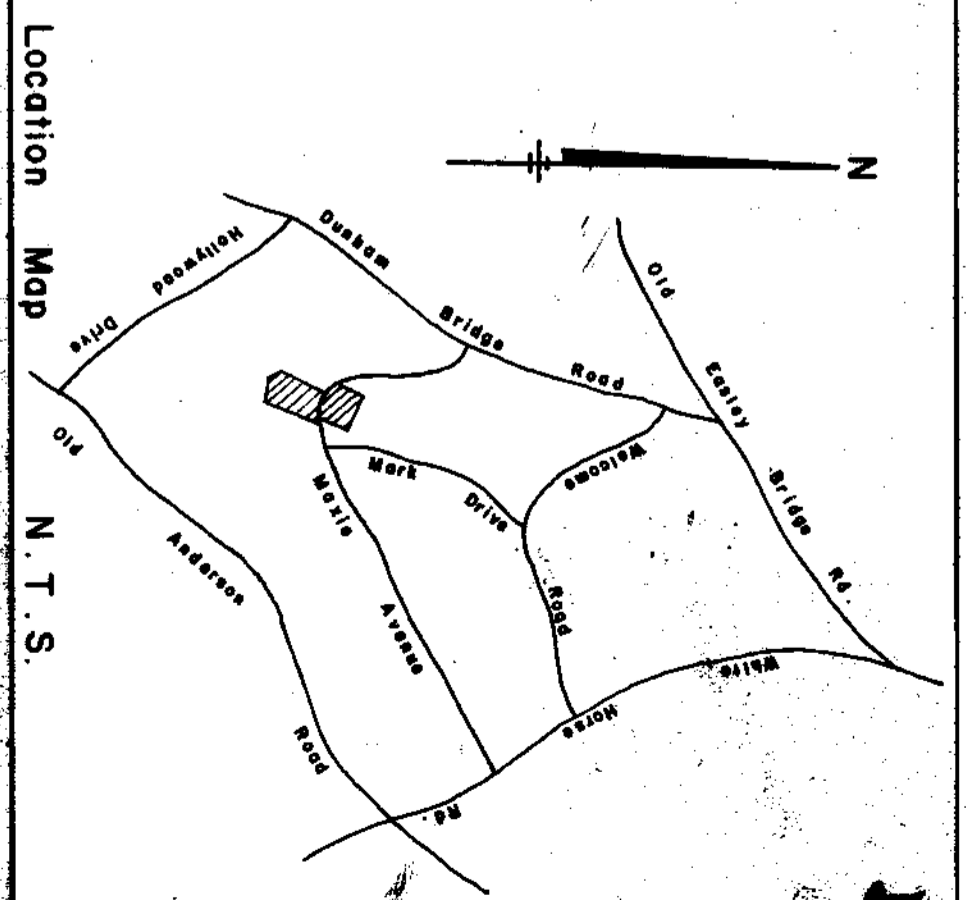
















