


TOTAL AREA 85.20 AC.

FILED  
GREENVILLE CO. S.C.

APR 17 9 22 AM '80

DONNIE S. TANKERSLEY  
R.M.C.

MICROFILMED

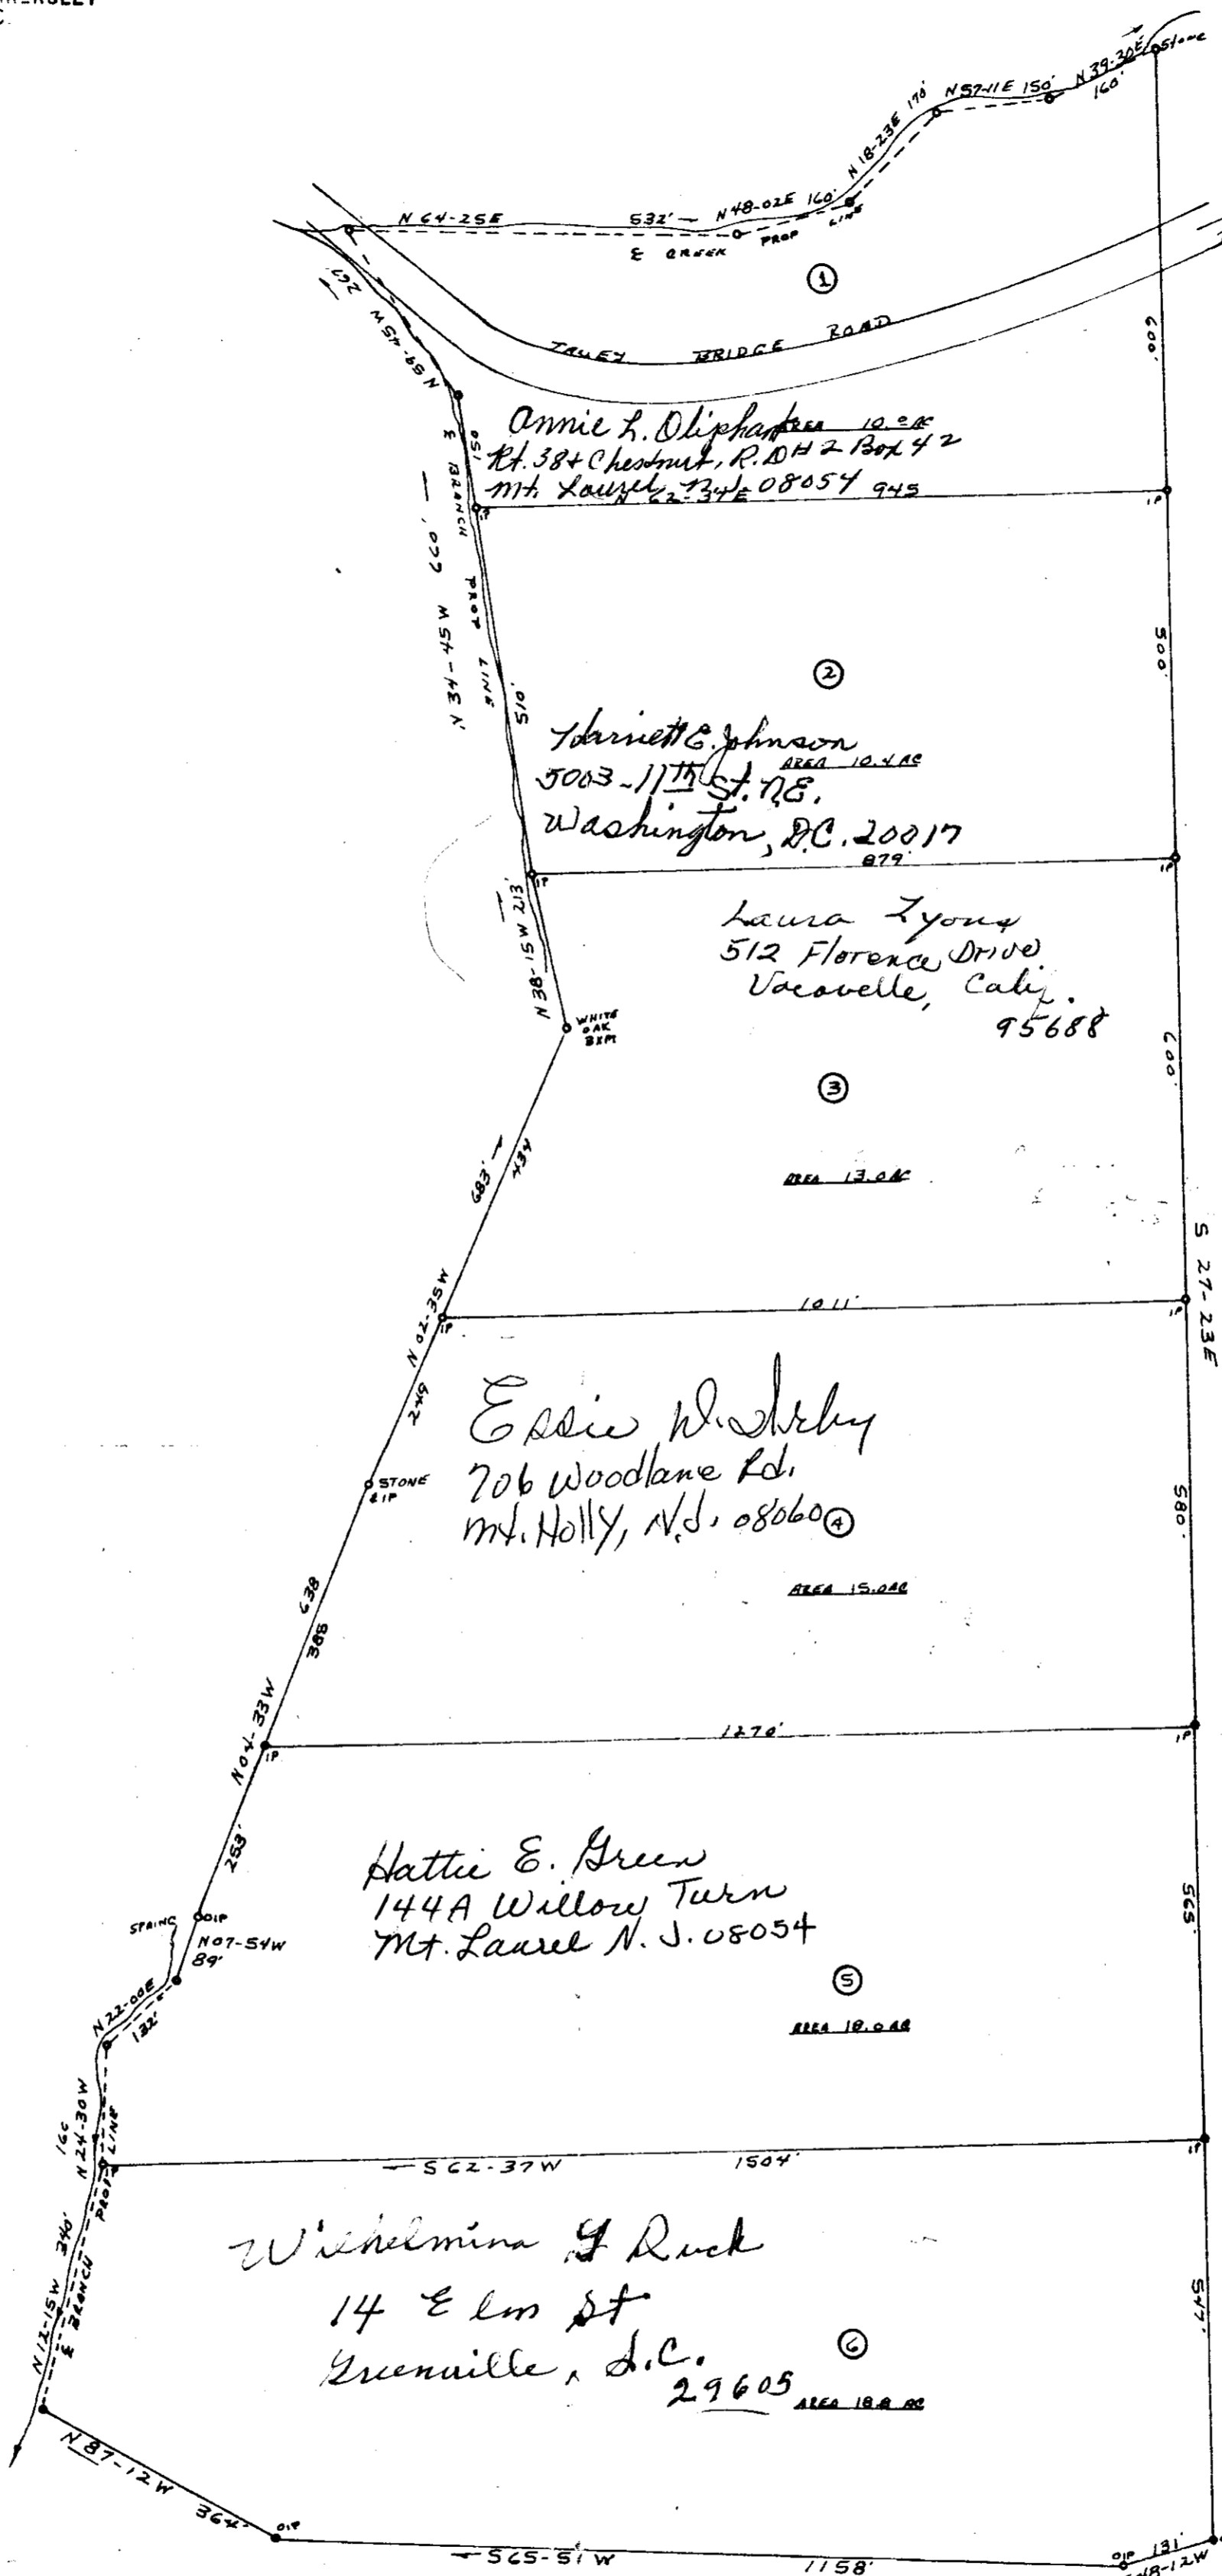

Annie L. Olyphant AREA 10.28  
 Rt. 384 Chestnut, P.O. Box 42  
 Mt. Laurel, N.J. 08054 945

Harriett C. Johnson AREA 10.48  
 5003-11th St. N.E.  
 Washington, D.C. 20017 877

Laura Lyons  
 512 Florence Drive  
 Vacaville, Calif.  
 95688

Essie W. Shely  
 706 Woodlane Rd.  
 Mt. Holly, N.J. 08060

Hattie E. Green  
 144A Willow Turn  
 Mt. Laurel N.J. 08054

Wilhelmina G. Duck  
 14 Elm St  
 Greenville, S.C.  
 29605 AREA 18.02

PLAT OF PROPERTY  
 OF

CLARENCE M. GREEN ESTATE

SALUDA TOWNSHIP GREENVILLE COUNTY  
 STATE OF SOUTH CAROLINA  
 SCALE 1" = 200' 8-7-1979

Terry F. Dill  
 REG. C.E.L.S., No. 104  
 R. 2 TAYLORS, S.C.

30732  
 T.Y.-6

APR 17 1980