


FILED
 GREENVILLE CO. S. C.
 APR 18 3 15 PM '80
 DORRIS TANNERSLEY
 J.R.M.C.

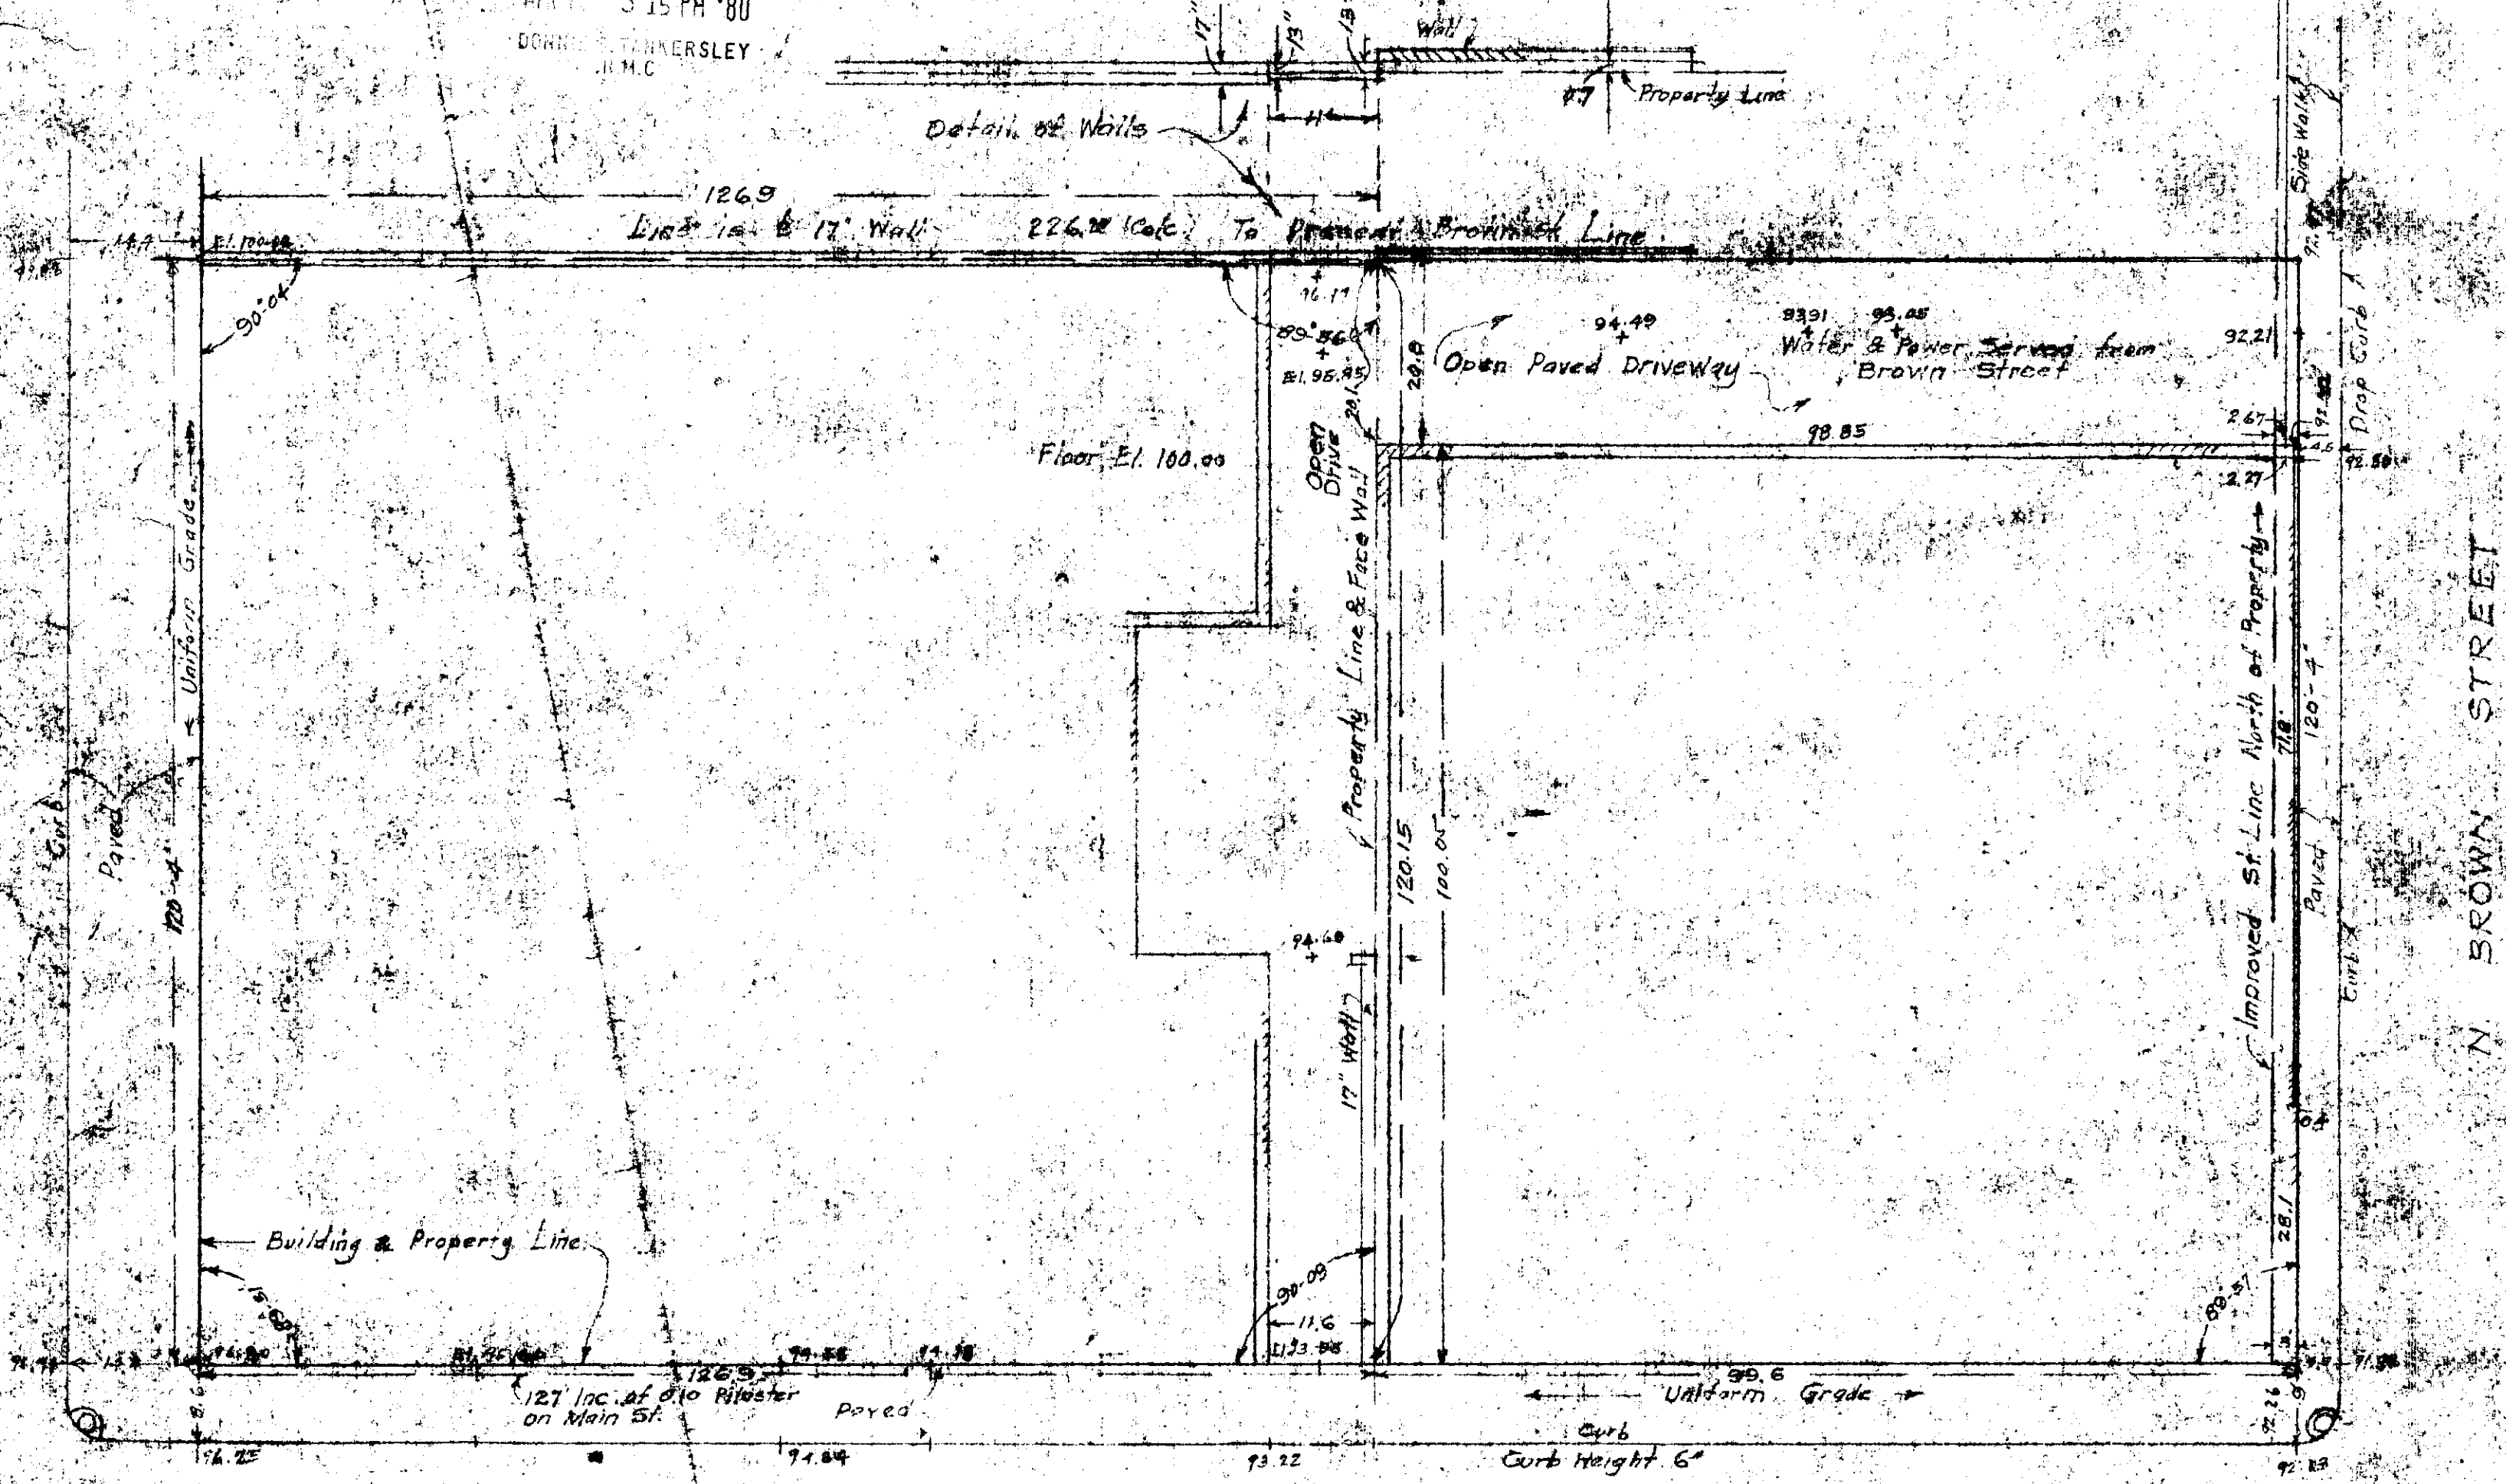

E NORTH STREET

PROPERTY OF
 FINLEY AND BRUCE
 GREENVILLE, S.C.
 7/8 Scale March 1946

THIS PLAT IS NOT A SUBDIVISION
 AS DEFINED BY THE GREENVILLE
 COUNTY ZONING REGULATIONS.
 4.18.80 *F. J. Forbes*
 Chairman, Secretary, or Director of
 Planning.
 Greenville County Planning Committee

Ref. Book-1105
 Page 324-5 Recorded 6/22/79
 both
 Lines Shown are property and structure Lines
 Except Brown St. where revised Property Line
 Projects in Progress Building as shown.

DALTON & NEVES

7-Y-8 APR 18 1980

Addition to Plat made July 1946 by R.B. Dalton Registered Eng.

30871

MICROFILMED

Books 220-225

15-0-0-1
 1483