


FILED  
GREENVILLE CO. S. C.  
MAY 1 2 40 PM '80  
DONNIE S. TANKERSLEY  
R.M.C.

NOTE:  
LINE FROM I.P. "A" TO POINT "B" ESTABLISHED  
BY DEED @ 247-172 AND OCCUPATION.

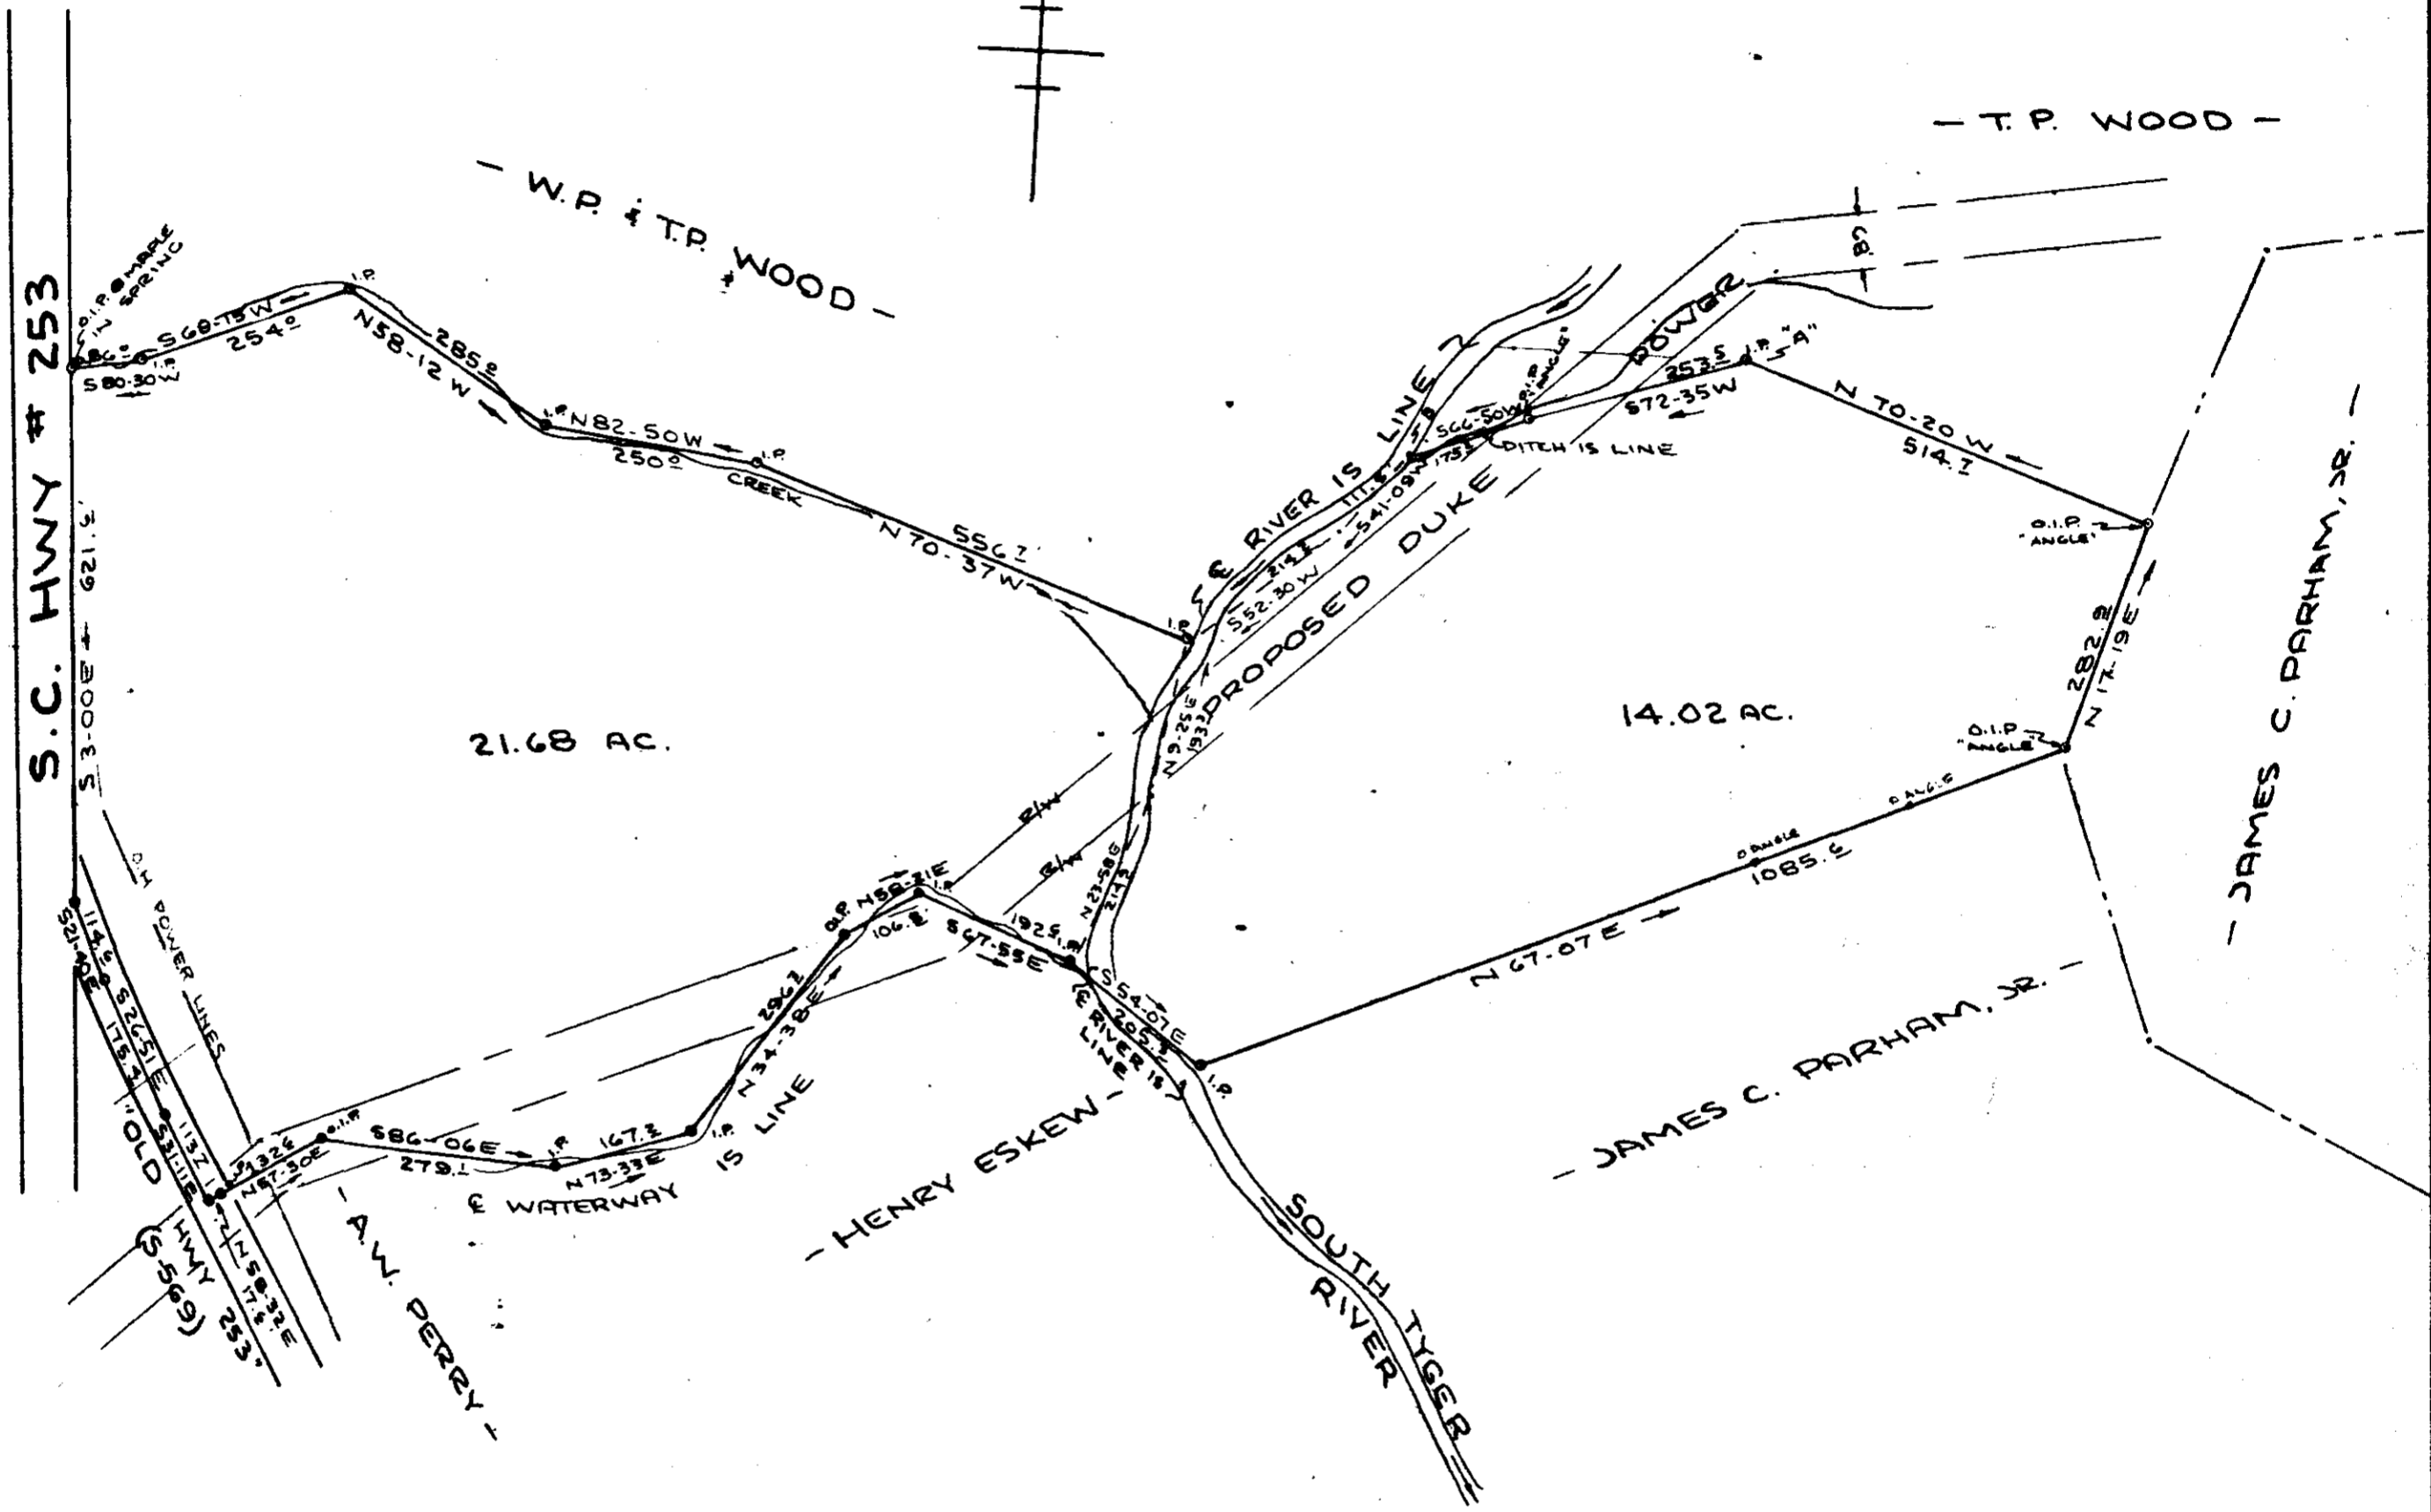

35.70 ACRES TOTAL

SURVEY FOR  
GEORGE M. COOLEY  
DORIS J. COOLEY  
TIGERVILLE GREENVILLE CO.  
SOUTH CAROLINA  
APRIL 29, 1980

MAY 1 1980 32080

7-Y-131 ✓

WRW

W. R. WILLIAMS, JR.  
ENGINEER/SURVEYOR  
P.E. & L.S. No. 3979  
15 S MAIN STREET  
TRAVELERS REST, S. C.  
29690

SCALE: 1" = 200'  
200 100 0 200 400 600

I hereby certify that the ratio of precision of the field survey is 1/5000 as shown hereon and the area was determined by D.M.U. method of area calculation.  
W.R. Williams

650.1-1-7

PE 8 L S No 3979