
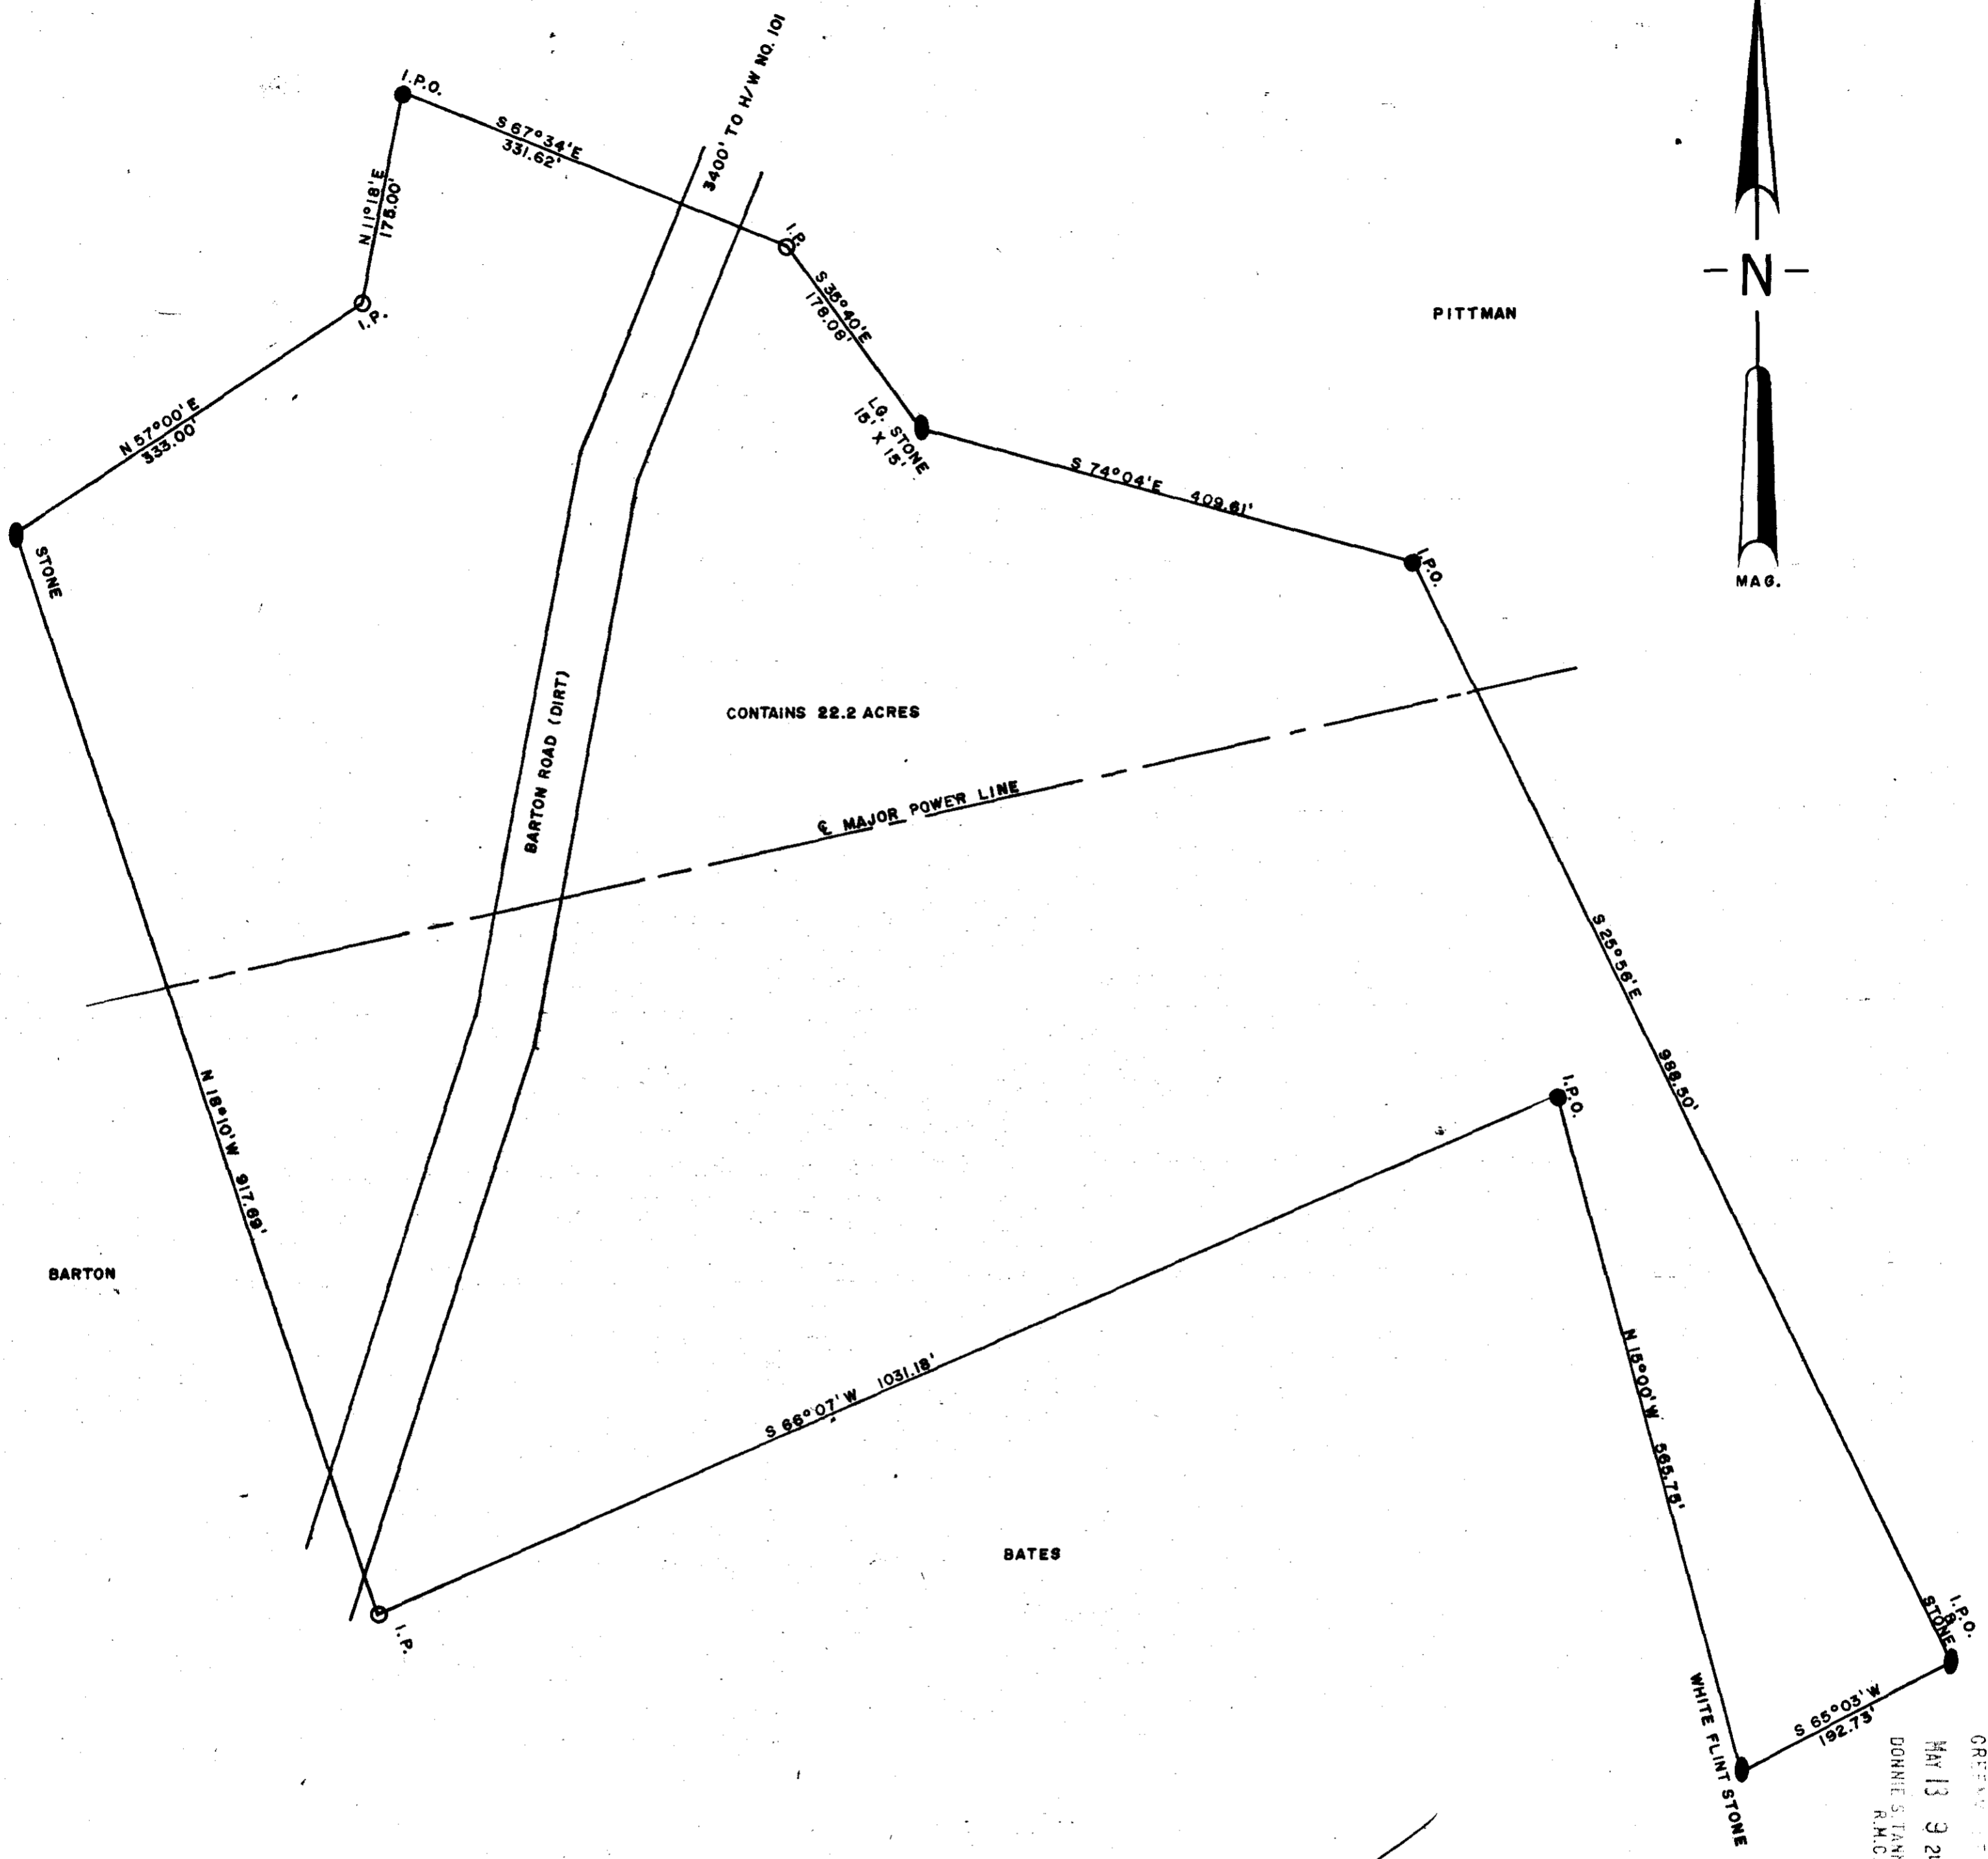


WV001165

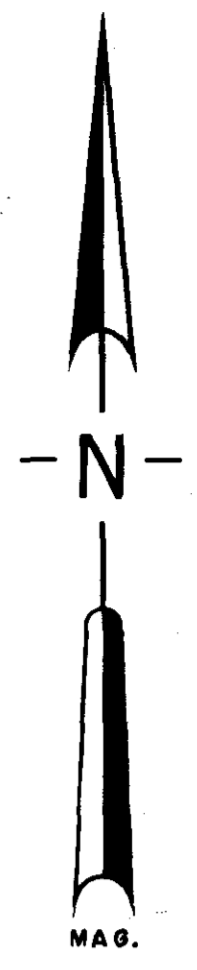

BARTON

PITTMAN

BATES

CONTAINS 22.2 ACRES

BARTON ROAD (DIRT)

E. MAJOR POWER LINE


WHITE FLINT STONE

GREENVILLE CO. S.C.  
MAY 13 9 24 AM '80  
DONNIE S. TANKERSLEY  
R.M.C.

7-7-22

33082

MAY 13 1980

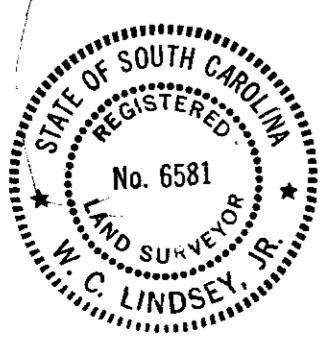

*W.C. Lindsey Jr.*

REFERENCES:  
DEED BOOK 904, PAGE 241  
" " 621, " 319  
PLAT BOOK HH, PAGE 177

<b>FORRESTER &amp; MASON ESTATE</b>		
LOCATED IN		
<b>HIGHLAND TOWNSHIP</b>		
GREENVILLE COUNTY	SOUTH CAROLINA	
SURVEYED FOR		
<b>IRVING FORRESTER</b>		
SURVEYED BY		
<b>LINDSEY &amp; ASSOCIATES</b>		
<b>RT.1, TAYLORS, SOUTH CAROLINA</b>		
DATE	SCALE	JOB NO.
9-29-1978	1" = 100'	1061

DATE 5.00CT 011