

SUMMARY

FILED
GREENVILLE CO. S. C.

N3 211 PG 53
MICROFILMED

JUN 3 3 49 PM '80


CERTIFICATE OF APPROVAL FOR RECORDING

"I hereby certify that the subdivision plat shown hereon has been found to comply with the Subdivision Regulations for Greenville County and that it has been approved for recording in the office of the County Register of Mesne Conveyance."

DONNIE S. TANKERSLEY
R.M.C.

June 2, 1980
DATE

Royce J. Carter
DIRECTOR OF PLANNING
GREENVILLE COUNTY PLANNING COMMISSION

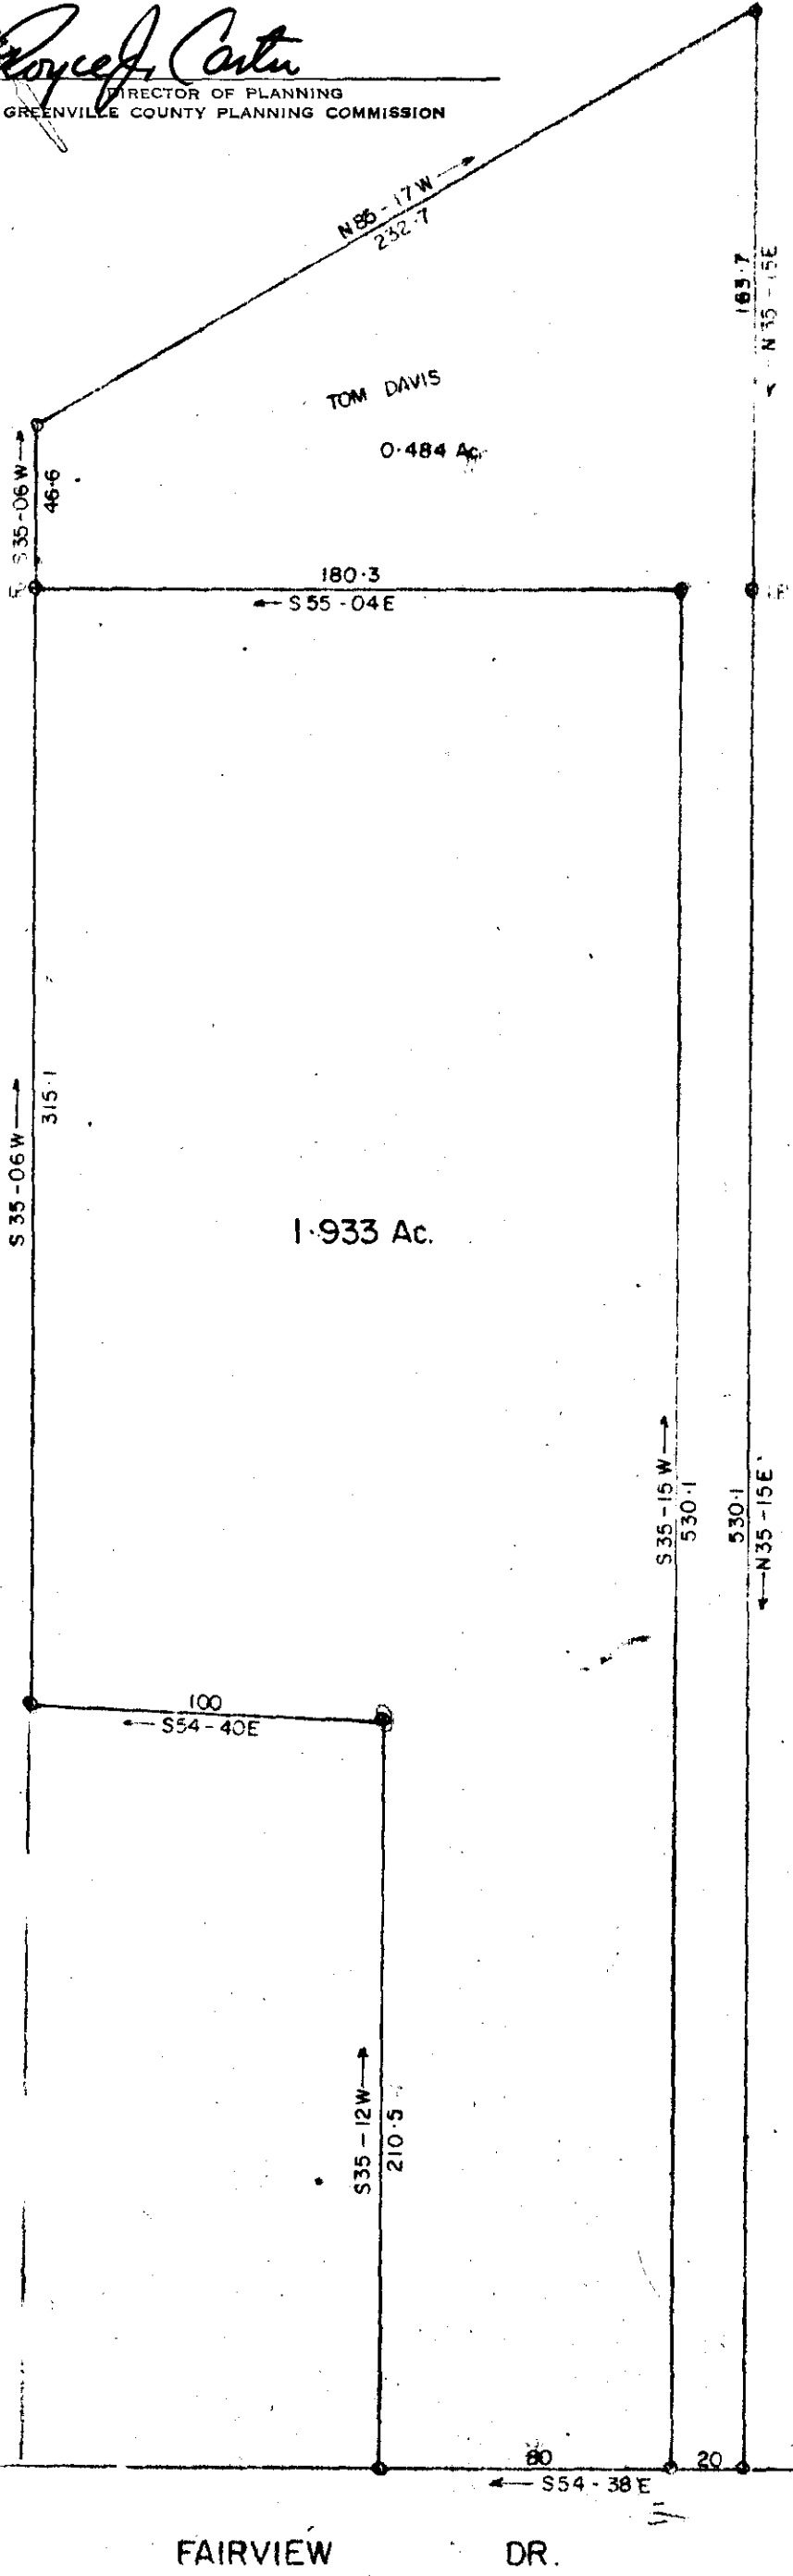

34866 ✓

7-Y-35

GCTO --- 1 MAY 21 80 969

FAIRVIEW DR.

PROPERTY OF

JOHN S. DAVIS

GREENVILLE COUNTY, S. C.

SCALE 1" = 50' MAY-15-80

