



FILED  
GREENVILLE CO. S.C.  
JUN 5 1 21 PM '80  
DONNIE S. TANKERSLEY  
R.M.C.

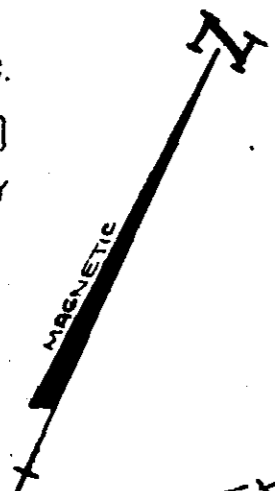

- TABER -

- BISHOP -

- SMITH -

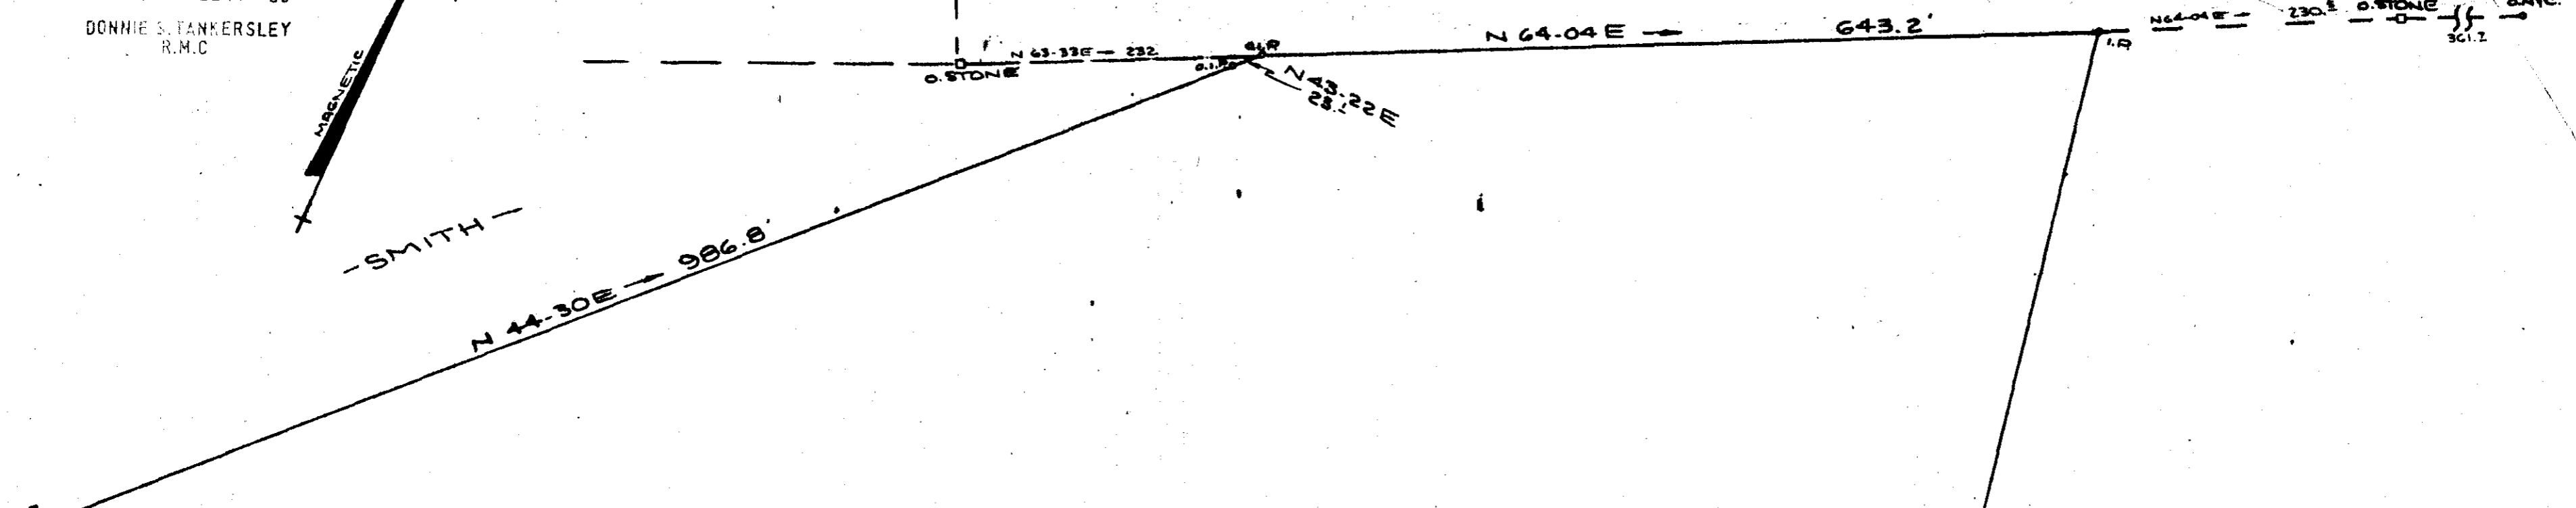

N 44-30E - 986.8

34.0 ACRES TO E ROAD

- SMITH -

N 24-26 W - 530.3

S 10-45E - 1259.5' LINE 2

- ROE -

PROPERTY OF  
FRANCES ROE THACKSTON  
NEAR TRAVELERS REST GREENVILLE CO.  
SOUTH CAROLINA  
OCTOBER 1978

✓  
7-1-36

35011 JUN 5 1980

- CONWAY -

S 79-32W - 673.1

O.P.

N 28-36W - 241.8

O.P. # 281

112.8 N1C  
552-24W

MCCAULEY ROAD

- FEW -

N 79-32E - 213.8

O.P.

S 12-38E - 312

O.P. # 282

S 12-38E - 312

O.P. # 283

SPIKE

- DUNCAN -

S 76-12W - 232.8

W.R. Williams, Jr. PE./LS #3979  
15 S. MAIN ST.  
TRAVELERS REST, S.C.

501.2-1-32

FB # 27

SCALE 1" = 100'

5:0001

MICROFILM