



MICROFILMED

FILED
GREENVILLE CO. S.C.
AUG 6 3 52 PM '80
DONALD BANKERSLEY
S.M.C.

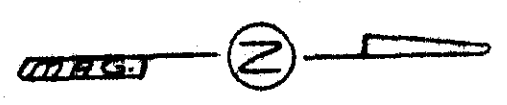

HEATHWILDE SUB. DIV.

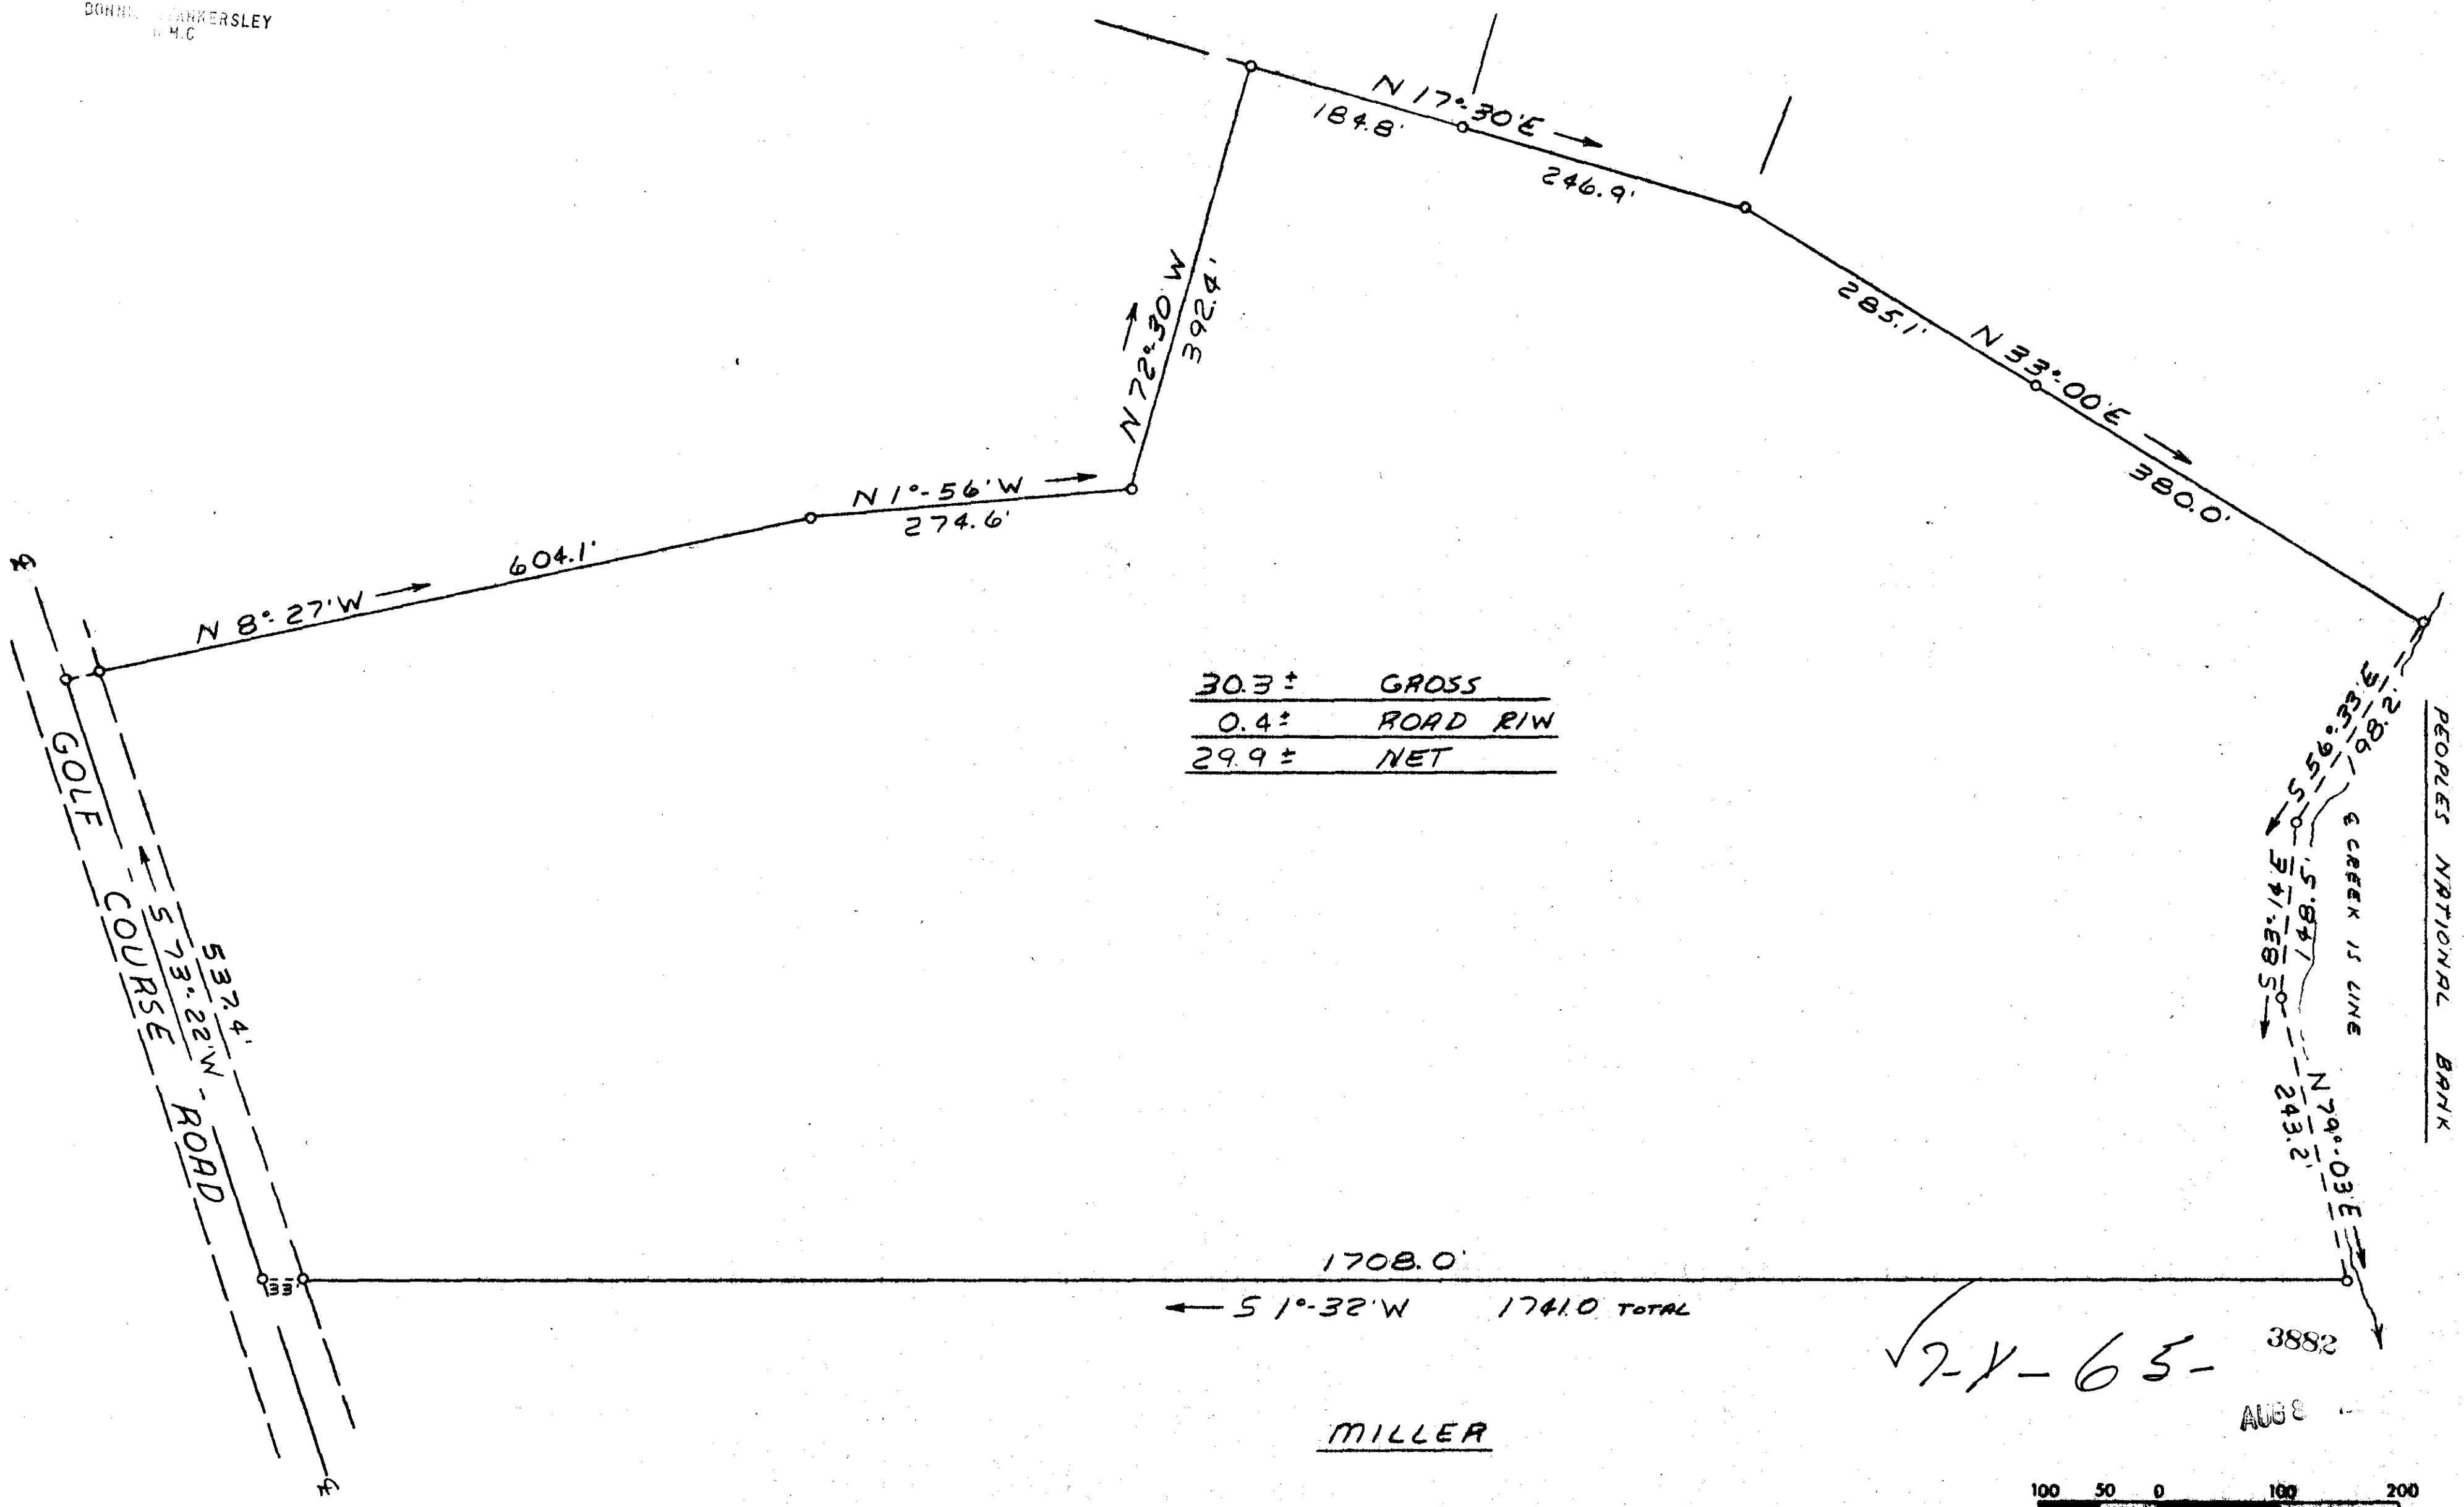

1708.0'
← 51° 32' W 1741.0' TOTAL

MILLER

7-1-65-3882
AUG 8

NOTE: THIS PLAT COMPILED FROM
PLAT BY CAROLINA SURVEYING
CO. DATED 1 JULY 1980.
THIS PLAT DOES NOT CERTIFY ACREAGE.



STATE OF SOUTH CAROLINA
GREENVILLE COUNTY
COMPILED PLAT
FOR
R.L. FLANIGAN

FREELAND & ASSOCIATES Engineers - Land Surveyors GREENVILLE, S.C.	
SURVEY	
DRAWN	MC
CHECK	MC
SCALE	1" = 100'
DATE	7-18-80
DWG. NO.	80-5291

1 AUG 8 1980 969

5.00CT