


FILED  
GREENVILLE CO. S. C.  
AUG 25 12 09 PM '80  
DONNIE S. TANKERSLEY  
R.M.C.

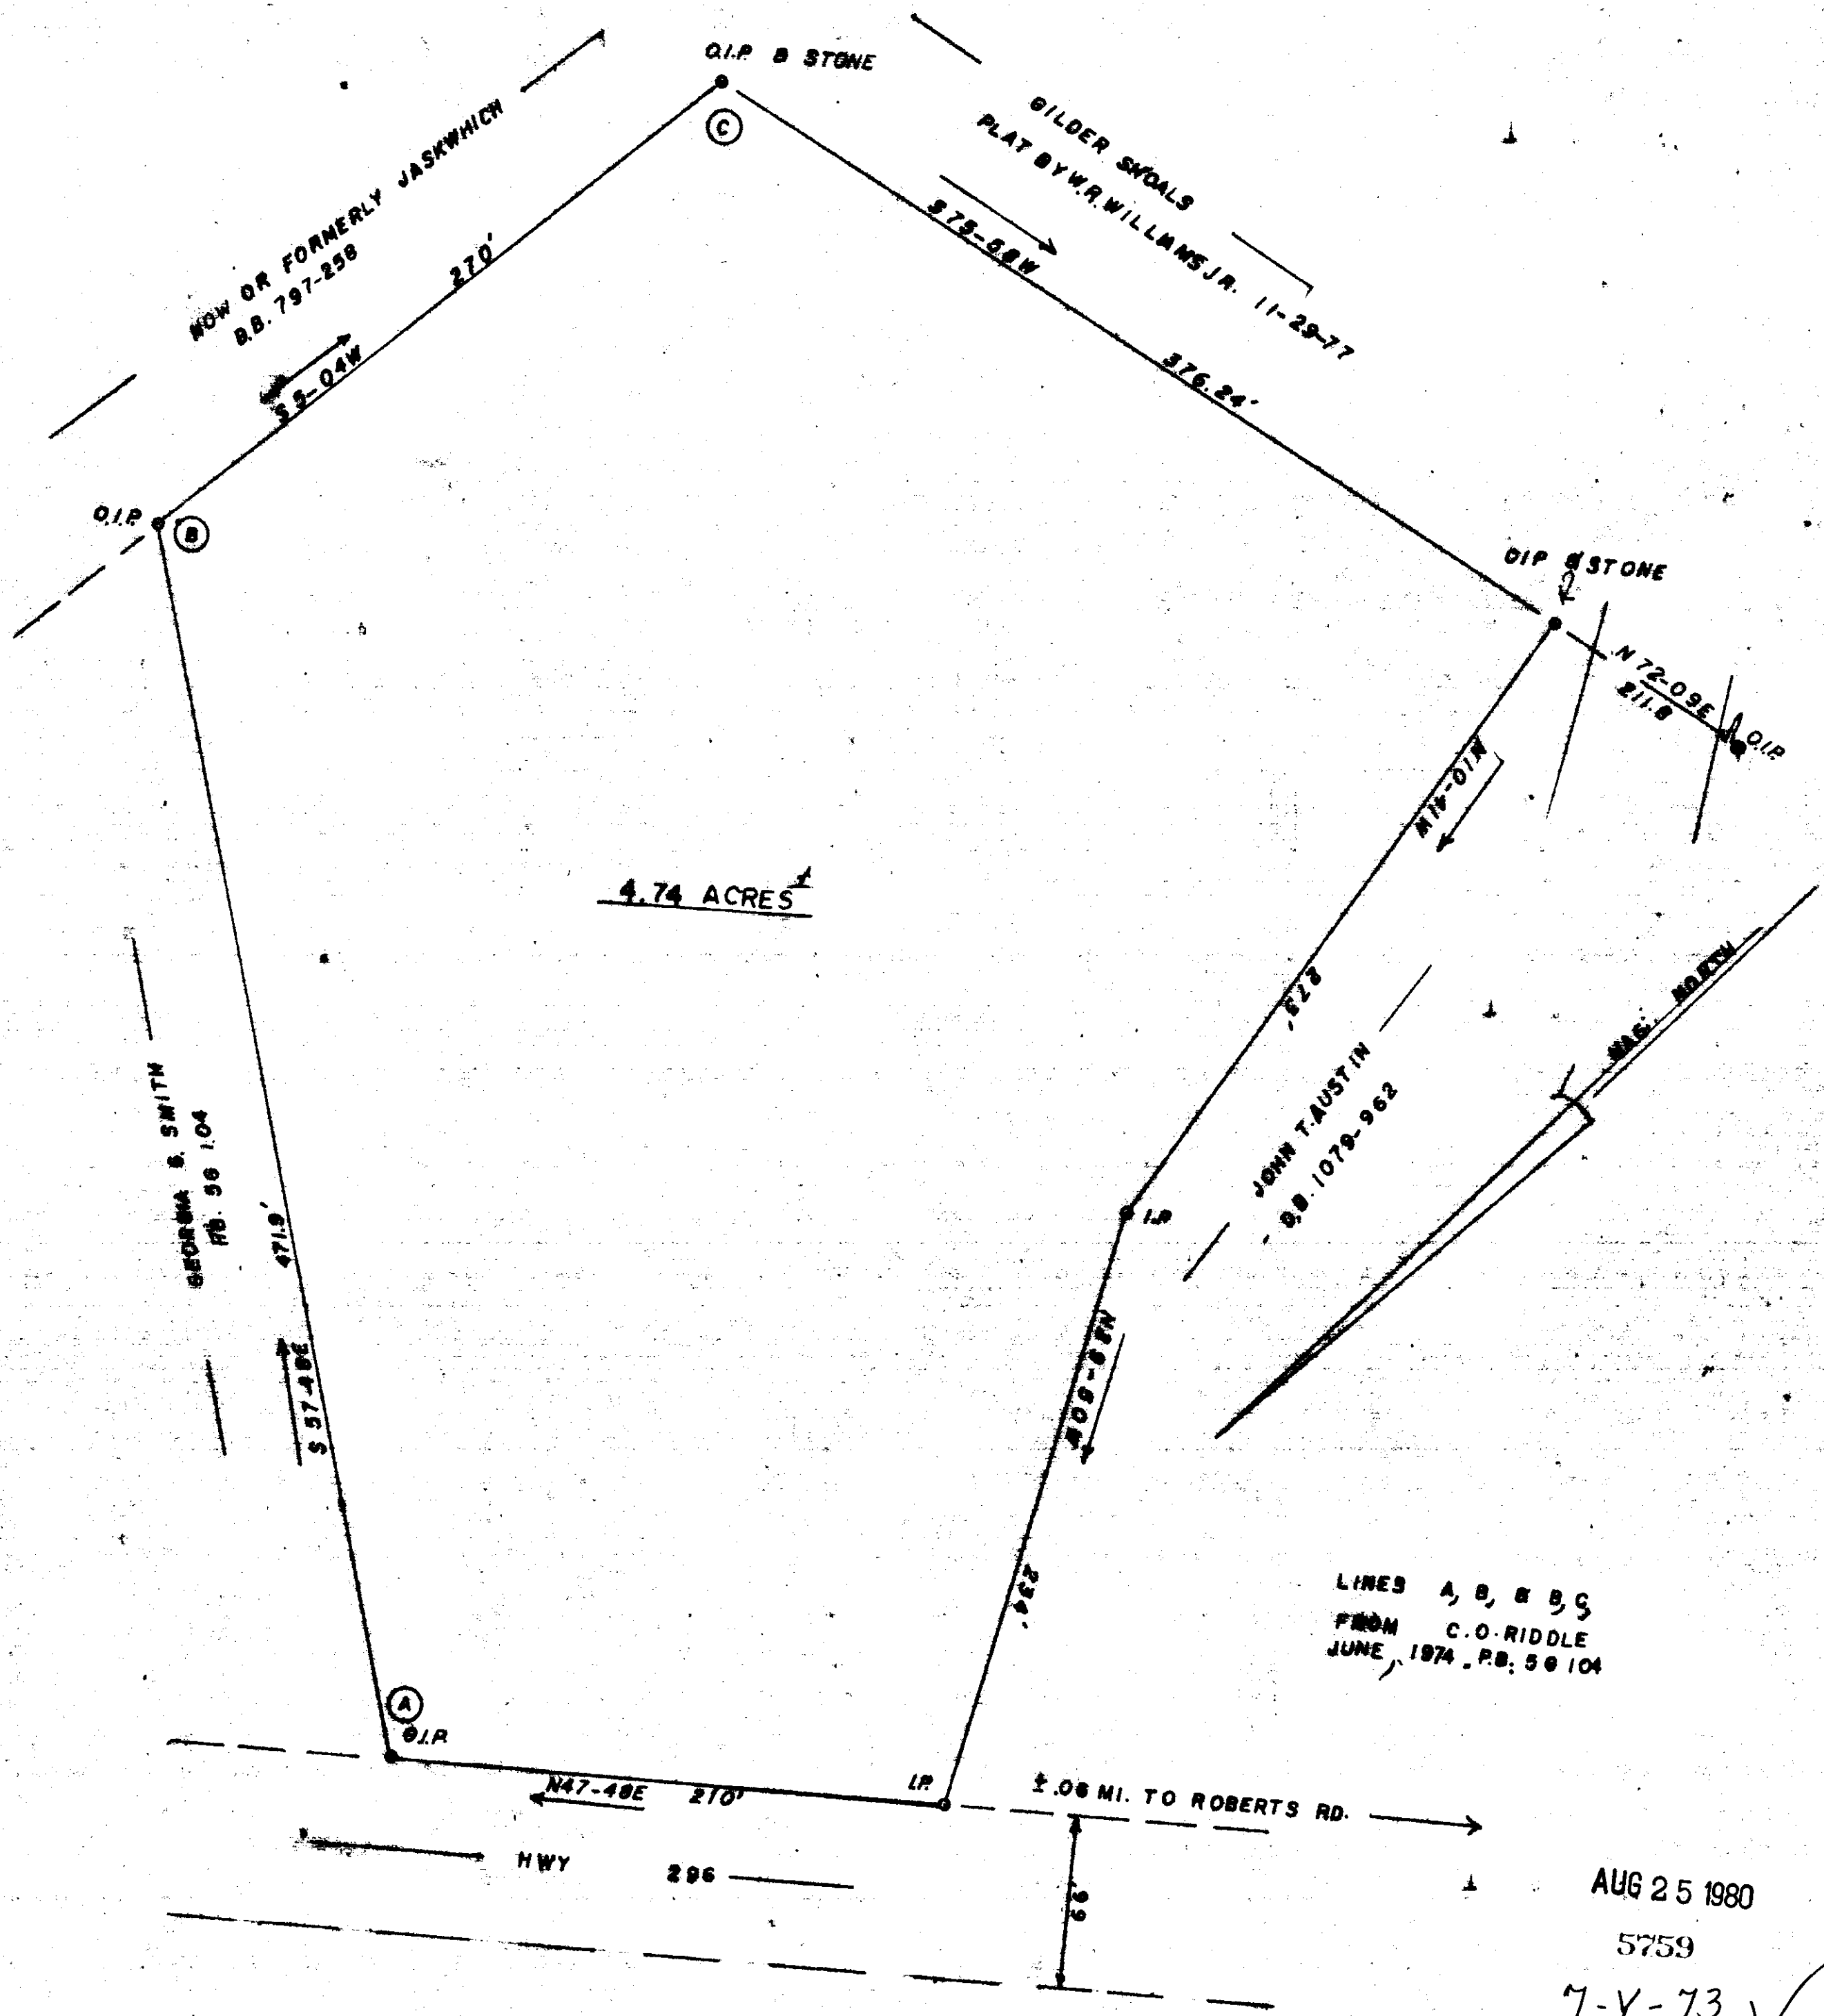

LINES A, B, & C,  
FROM C.O. RIDDLE  
JUNE, 1974, P.B. 56 104

G. MICHAEL & LINDA B. SMITH

"I HEREBY CERTIFY THAT THE ERROR OF CLOSURE OF THIS SURVEY IS 1 IN 3,000, AND THE ACRES HAS BEEN DETERMINED BY THE D.M.D. METHOD."

AUG 25 1980

5759

7-Y-73 ✓

SCALE 1" = 50'

GREENVILLE CO., SOUTH CAROLINA

AUG. 8, 1980

L. L. MONTGOMERY III  
No. 4552  
GREENVILLE, S.C.