



FILED  
 GREENVILLE CO. S.C.  
 SEP 8 12 50 PM '80  
 DONNIE S. TANKERSLEY  
 R.M.C.

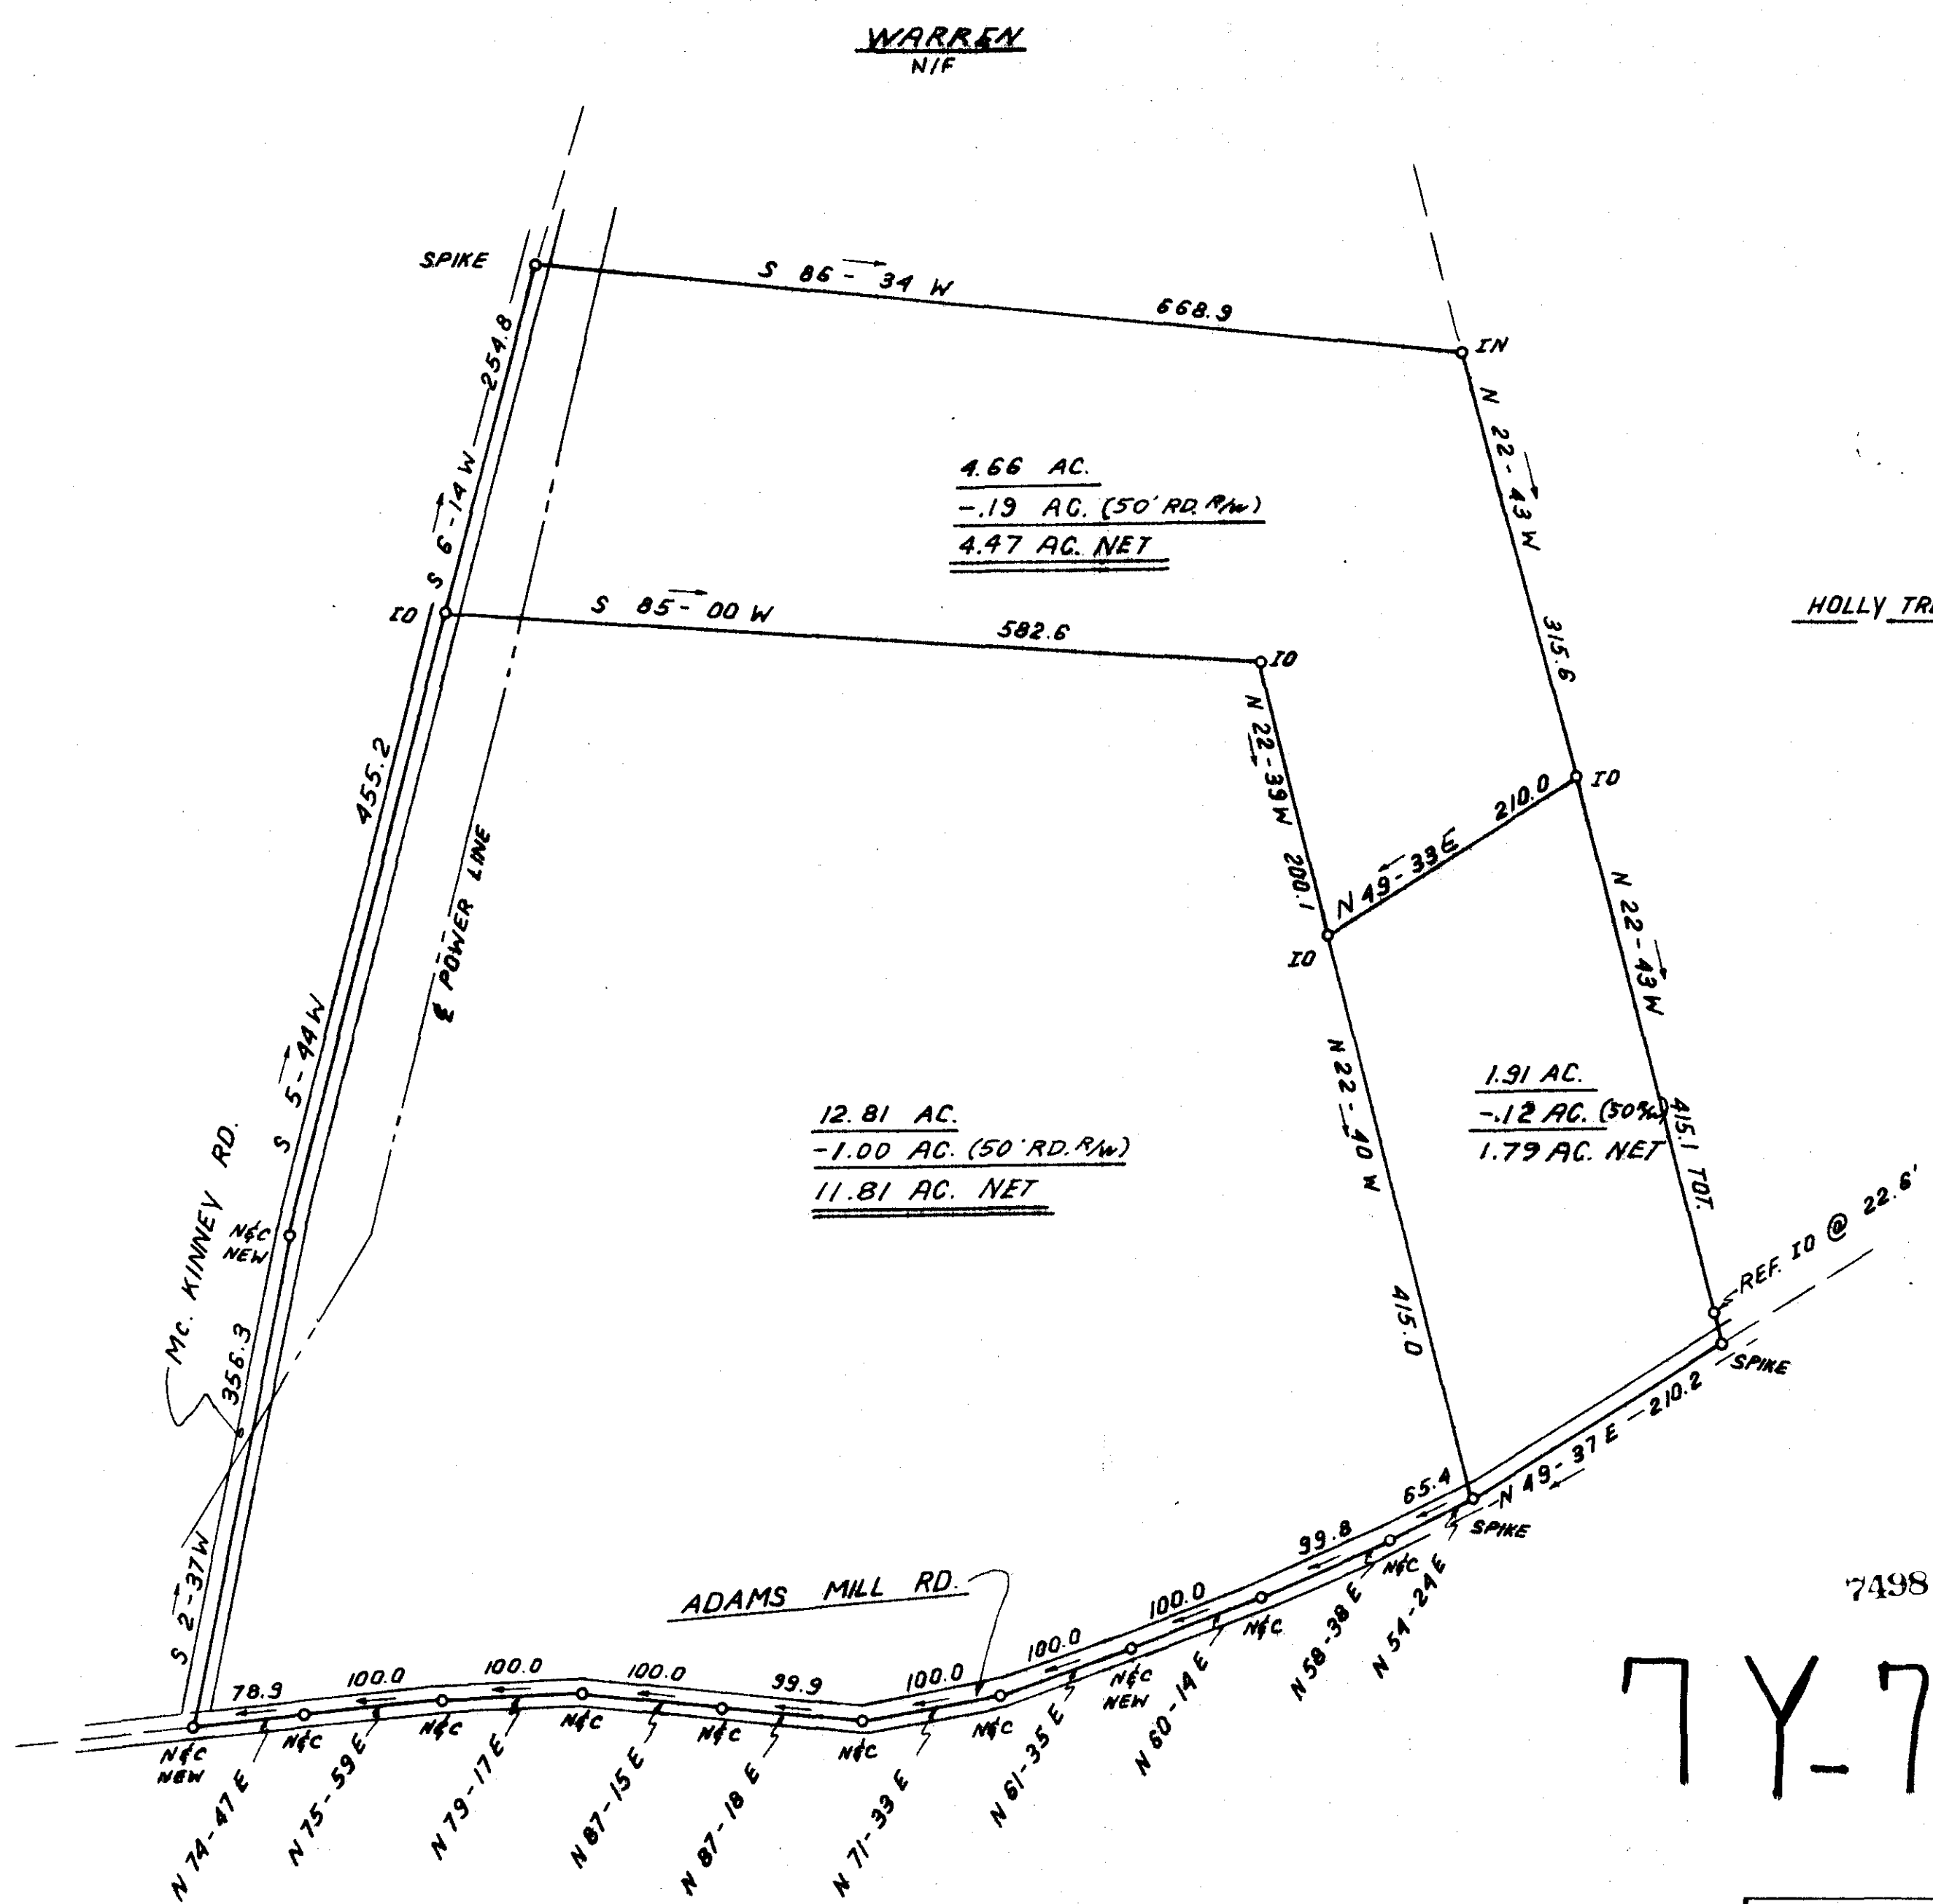

THIS PLAT IS NOT A SUBDIVISION  
 AS DEFINED BY THE GREENVILLE  
 COUNTY SUBDIVISION REGULATIONS.  
 8/28/80 *Steve Tanner*  
 Chairman, Secretary, or Director of  
 Planning,  
 Greenville County Planning Commission

7Y-79 ✓

I hereby certify that the ratio  
 of precision of the field survey  
 is 1/5,000 as shown hereon and  
 the area was determined by DMD  
 Method.  
*James R. Freeland*  
 James R. Freeland RLS & PE 4781

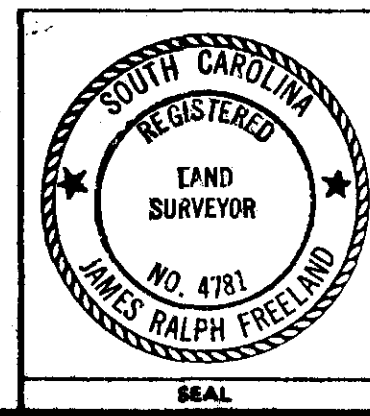

**STATE OF SOUTH CAROLINA  
 GREENVILLE COUNTY**

SURVEY FOR  
**DONALD E. FRANKLIN**

FREELAND & ASSOCIATES Engineers & Land Surveyors GREENVILLE, S.C.
SURVEY R.P.
DRAWN B.R.
CHECK <i>Freeland</i>
SCALE 1" = 100'
DATE JULY 14, 80
DWG. NO. 5234-D

BLK. BK. 548.1-1-25  
 BLK. BK. 548.1-1-25.7  
 BLK. BK. 548.1-1-25.8

5 10 15 20 25 30 35 40 45 50 55 60 65 70 75 80 85 90 95 100