


MICROFILMED

FILED
GREENVILLE CO. S. C.
SEP 8 2 53 PM '80
DONNIE S. TANKERSLEY
R.M.C.

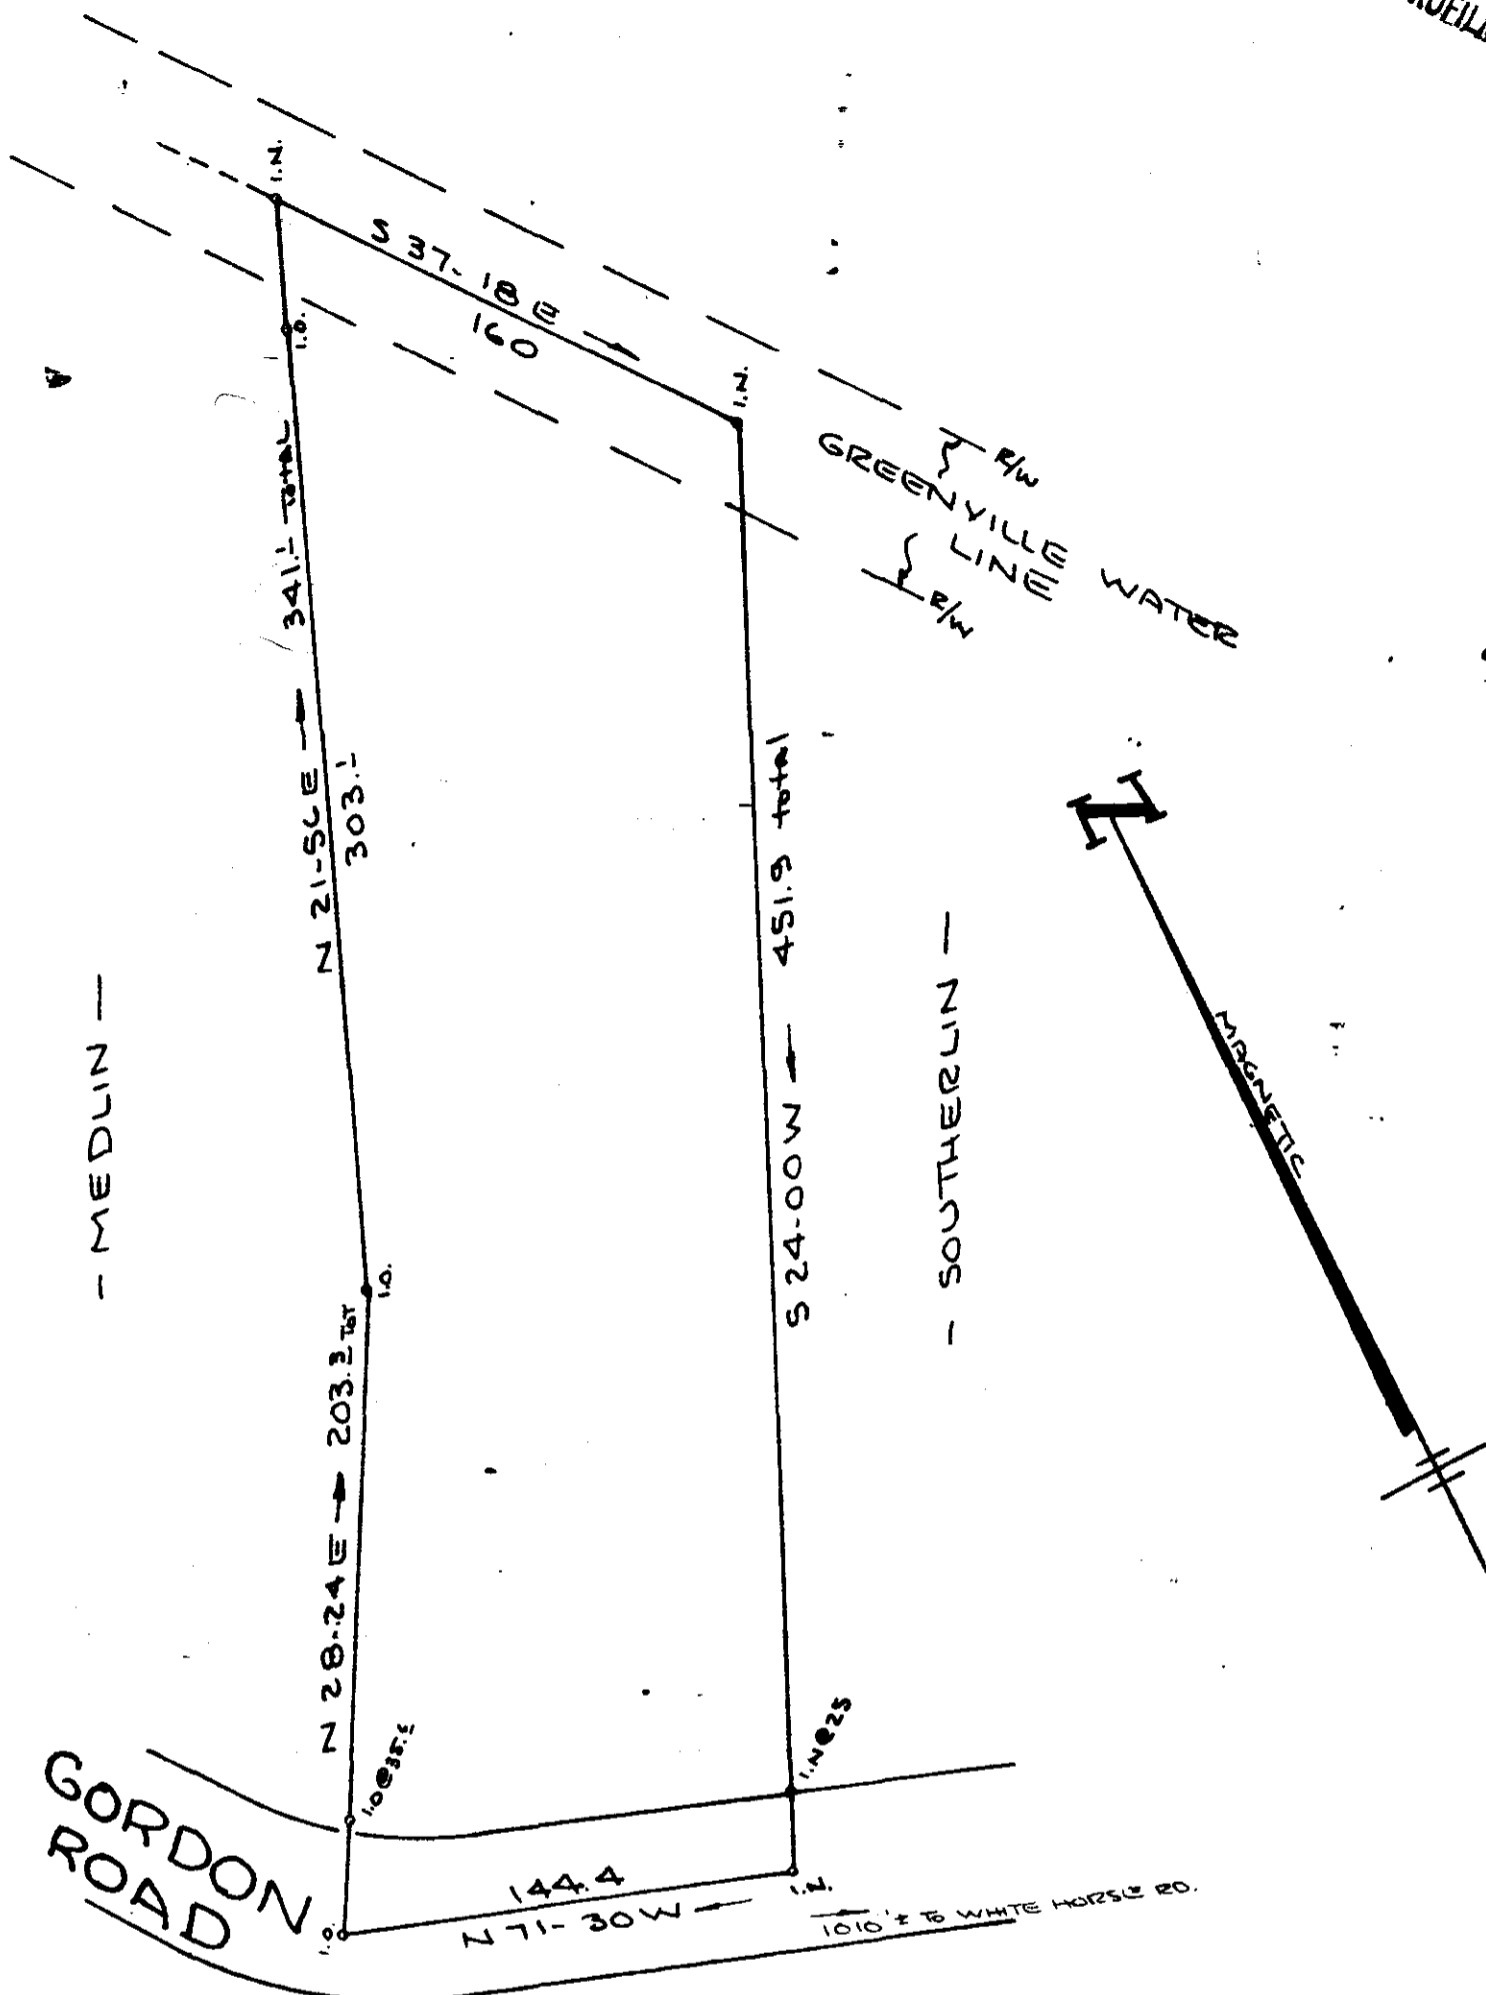


GORDON ROAD

GREENVILLE LINE WATER

MEDUIN

SOUTHERN

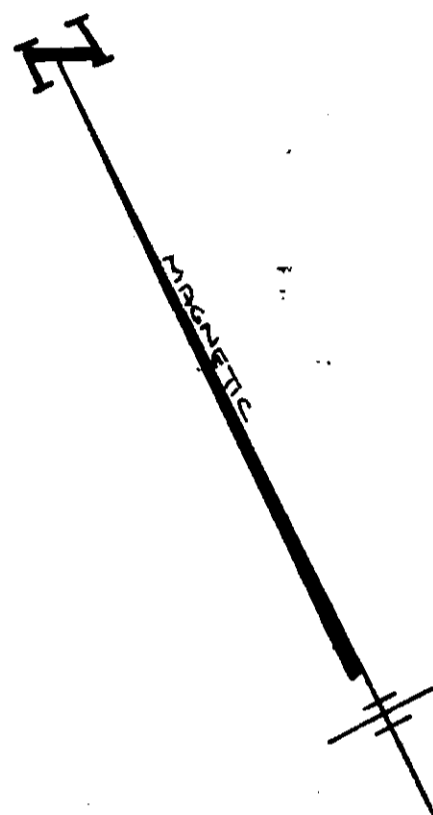

SURVEY FOR
GLADYS L. PERRIN
NEAR TRAVELERS REST GREENVILLE CO.
SOUTH CAROLINA
SEPT 5, 1980

7505

7.4.80

SEP 8 1980

AREA = 1.53 ACRES

SCALE: 1" = 100



W. R. WILLIAMS, JR.
ENGINEER/SURVEYOR
P. E. & L. S. No. 3979
15 S. MAIN STREET
TRAVELERS REST, S. C.
29690

505.1-1-PT 20

"I hereby certify that the ratio of precision of the field survey is 1/2500+ as shown hereon and the area was determined by DMD method of area calculation."

W. R. Williams, Jr. P. E. & L. S. No. 3979

SEP 8 1980 979