
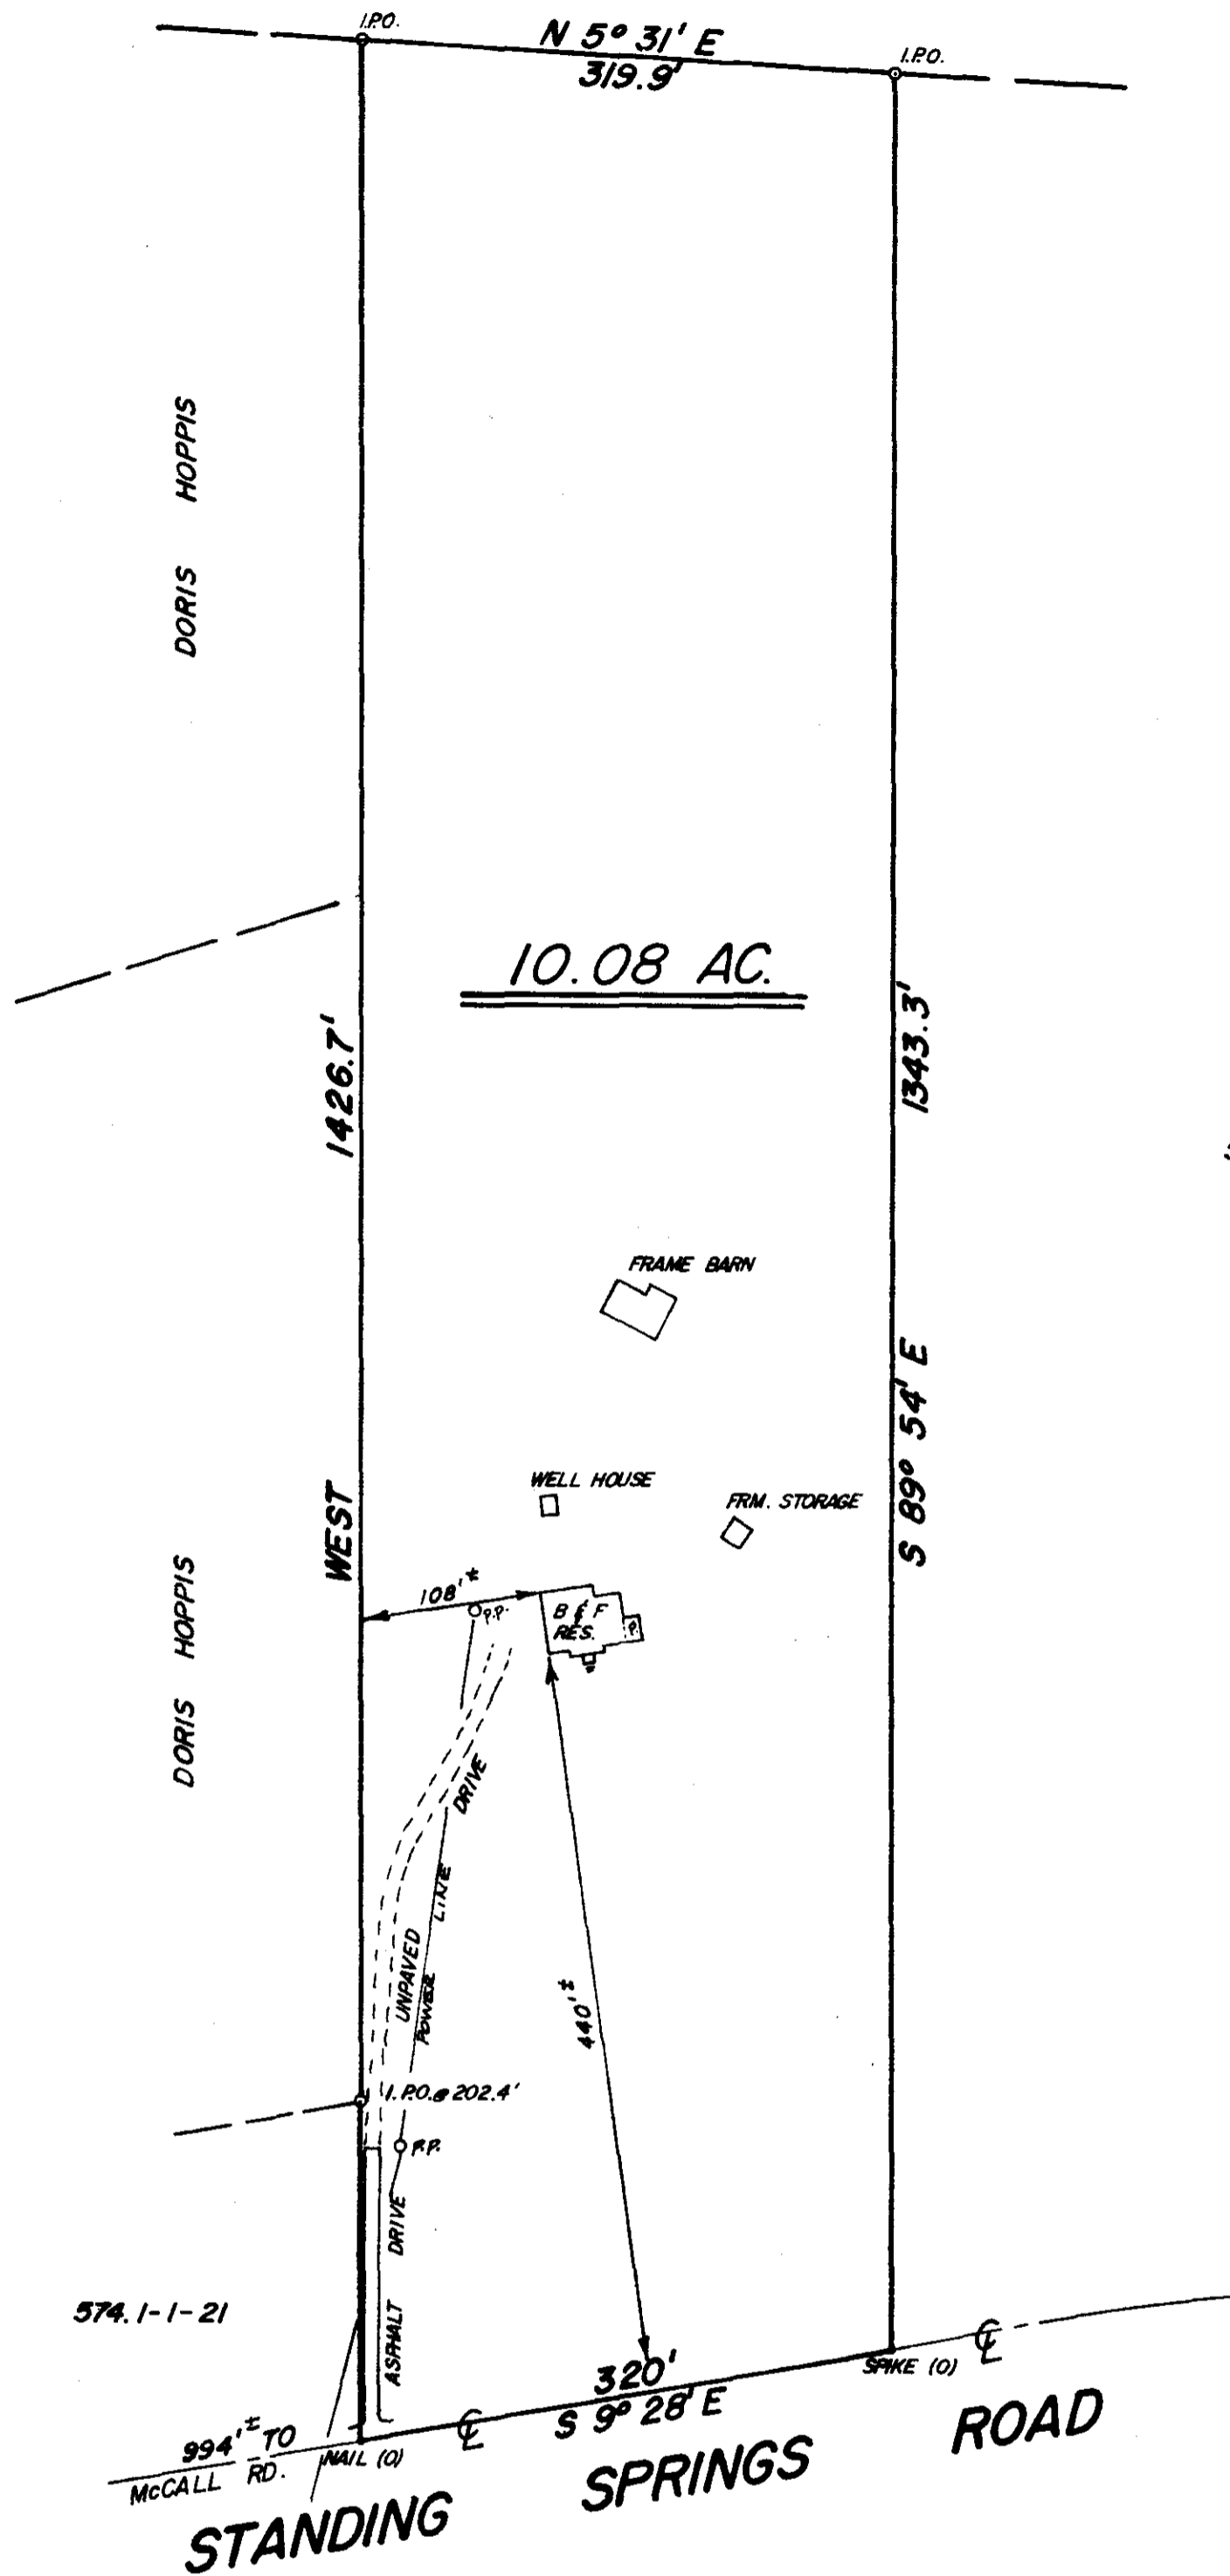


FILED
GREENVILLE CO. S. C.
OCT 8 2 42 PM '80
DONNIE S. TANKERSLEY
R.M.C.

574.1-1-24.3

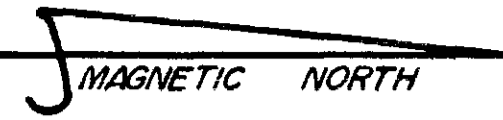

SURVEYED AT THE REQUEST OF:

DORIS M. HOPPIS

NEAR SIMPSONVILLE
GREENVILLE COUNTY, SOUTH CAROLINA

SCALE: 1"=100 DATE: 10-2-80

OCT 8 1980

11176

7-Y-90

J. L. Montgomery, III

J. L. MONTGOMERY, III
R.L.S. NO. 4552
SIMPSONVILLE, S.C.

THIS IS TO CERTIFY THAT THE ERROR OF CLOSURE OF THIS SURVEY IS 1:5,000,
AND THE ACREAGE HAS BEEN DETERMINED BY THE D.M.D. METHOD.

THIS PROPERTY IS NOT LOCATED IN A FLOOD PLAIN. AS OF THIS DATE