
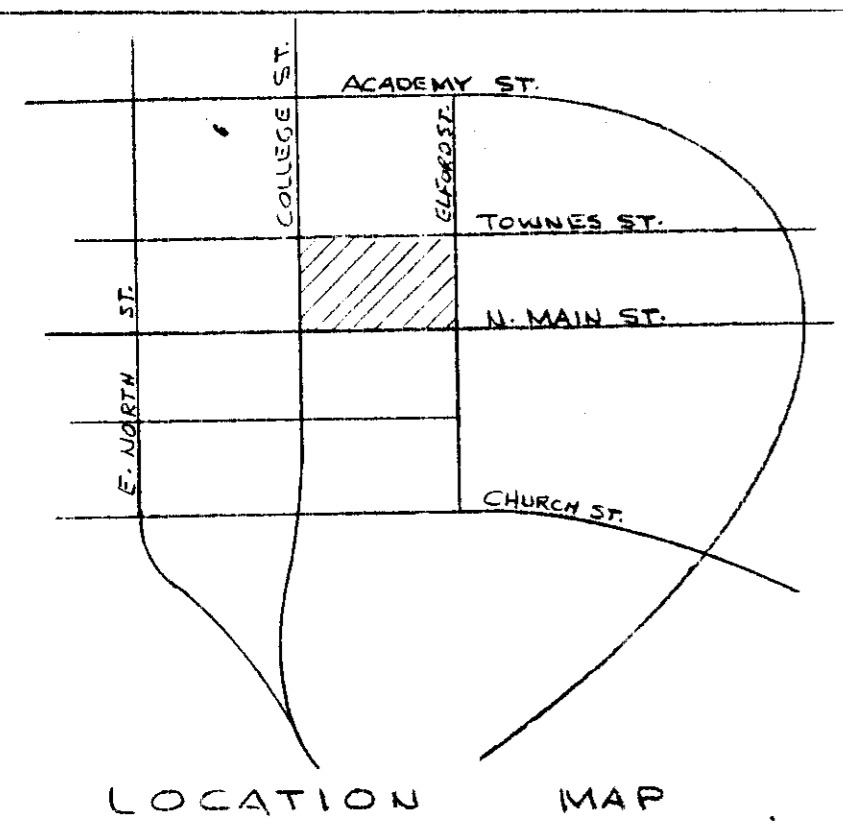


MICROFILMED

FILED  
GREENVILLE CO. S. C.  
OCT 22 11 28 AM '80  
DONNIE S. TANKERSLEY  
R.M.C.


5-0001

027  
027  
027

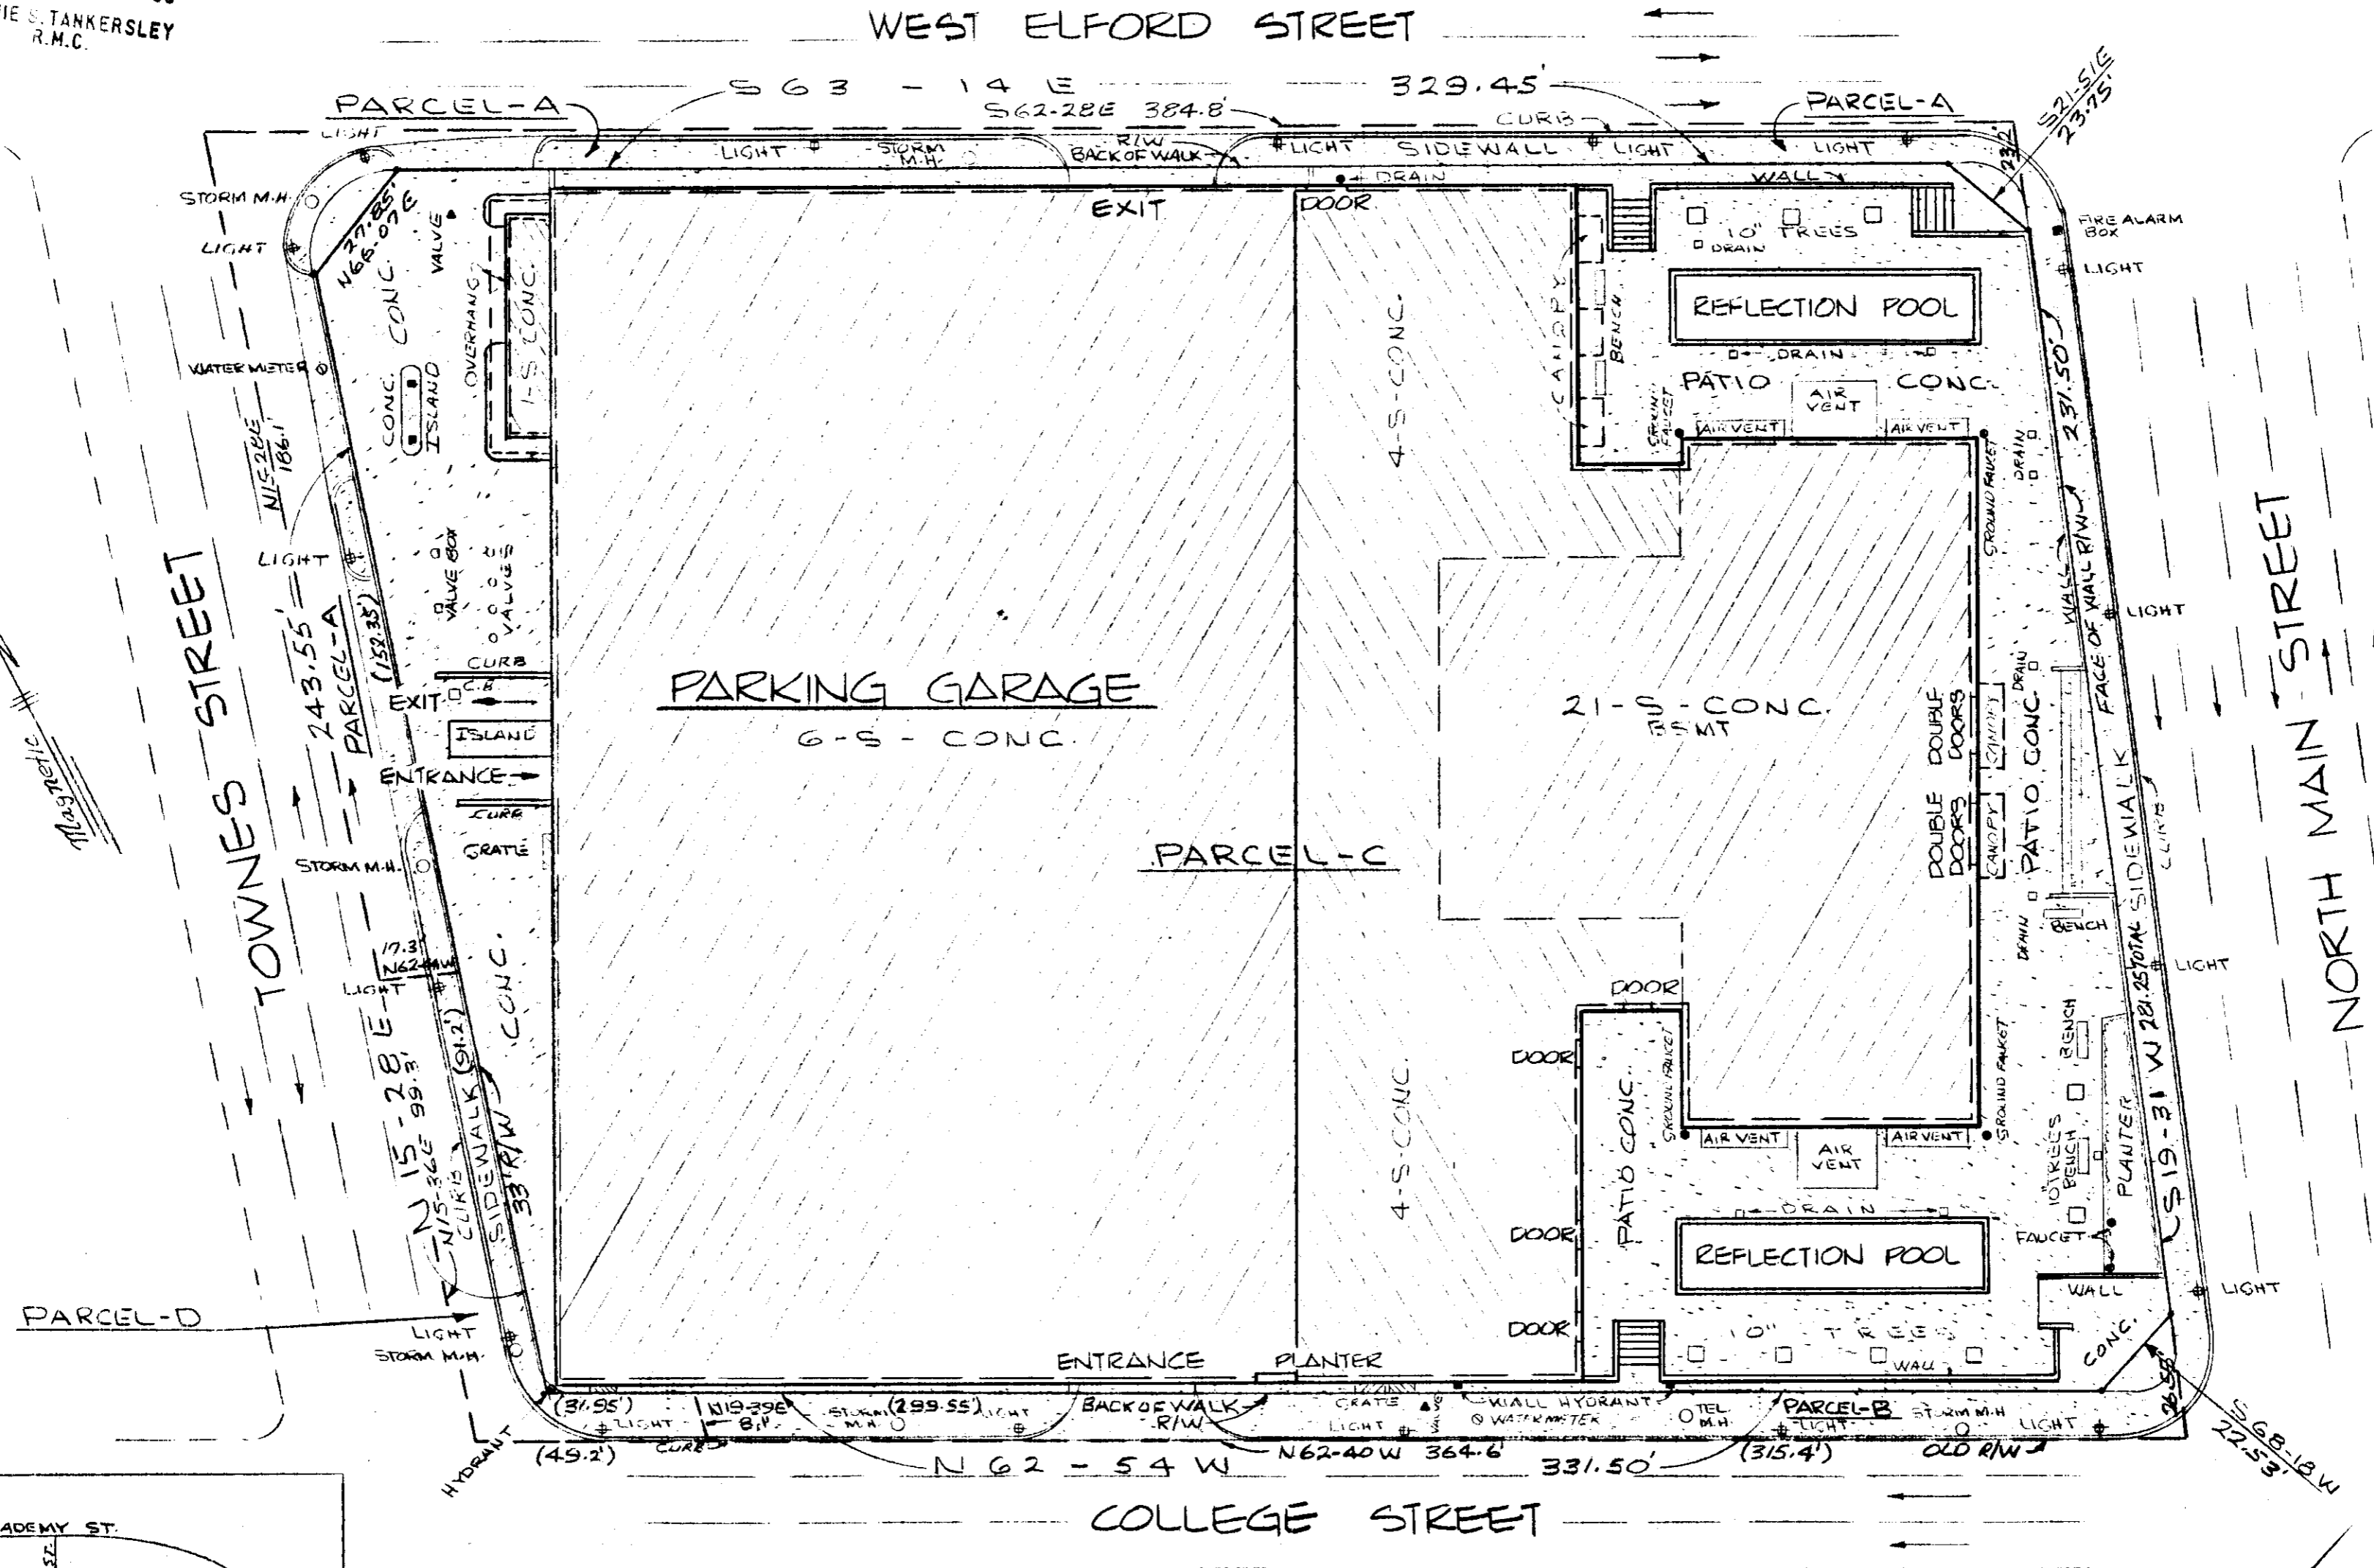

NOTE:  
IT IS POSSIBLE THAT THERE ARE  
SUB-SURFACE FOOTINGS WITHIN  
THE RIGHT-OF-WAY OF COLLEGE ST.  
CANNOT FIELD VERIFY. SEE DEED  
BK. 766 PAGE 477.

SURVEY FOR  
**D - B, INC. OF GREENVILLE**  
CITY OF GREENVILLE - GREENVILLE CO., S.C.  
SCALE 1" = 30' - OCTOBER 13, 1980

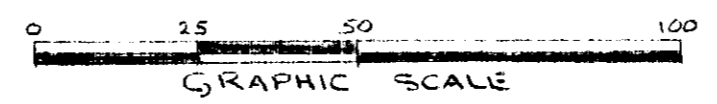

FIEDMONT SURVEYORS  
GREENVILLE, S.C.

OCT 22 1980  
**7-V-95**

12679

I HEREBY CERTIFY THAT THIS PLAT WAS  
PREPARED FROM AN ACTUAL FIELD SURVEY  
MADE UNDER MY SUPERVISION; THAT THE  
RATIO OF PRECISION OF THE FIELD SURVEY  
IS 1/15514 AS SHOWN.

*Aaron M. Thompson*  
AARON M. THOMPSON, R.L.S. NO. 3616

