
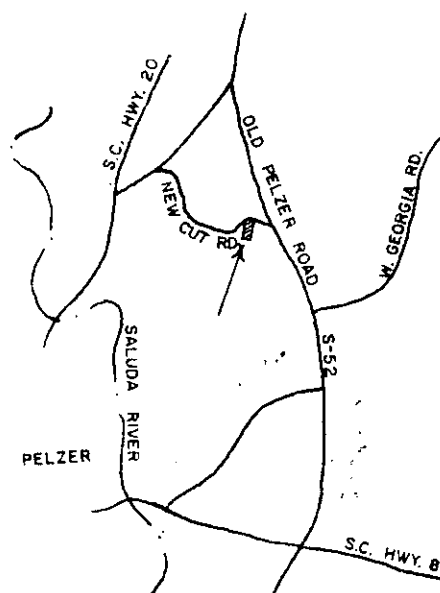
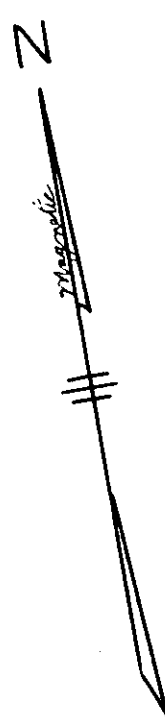


MICROFILMED

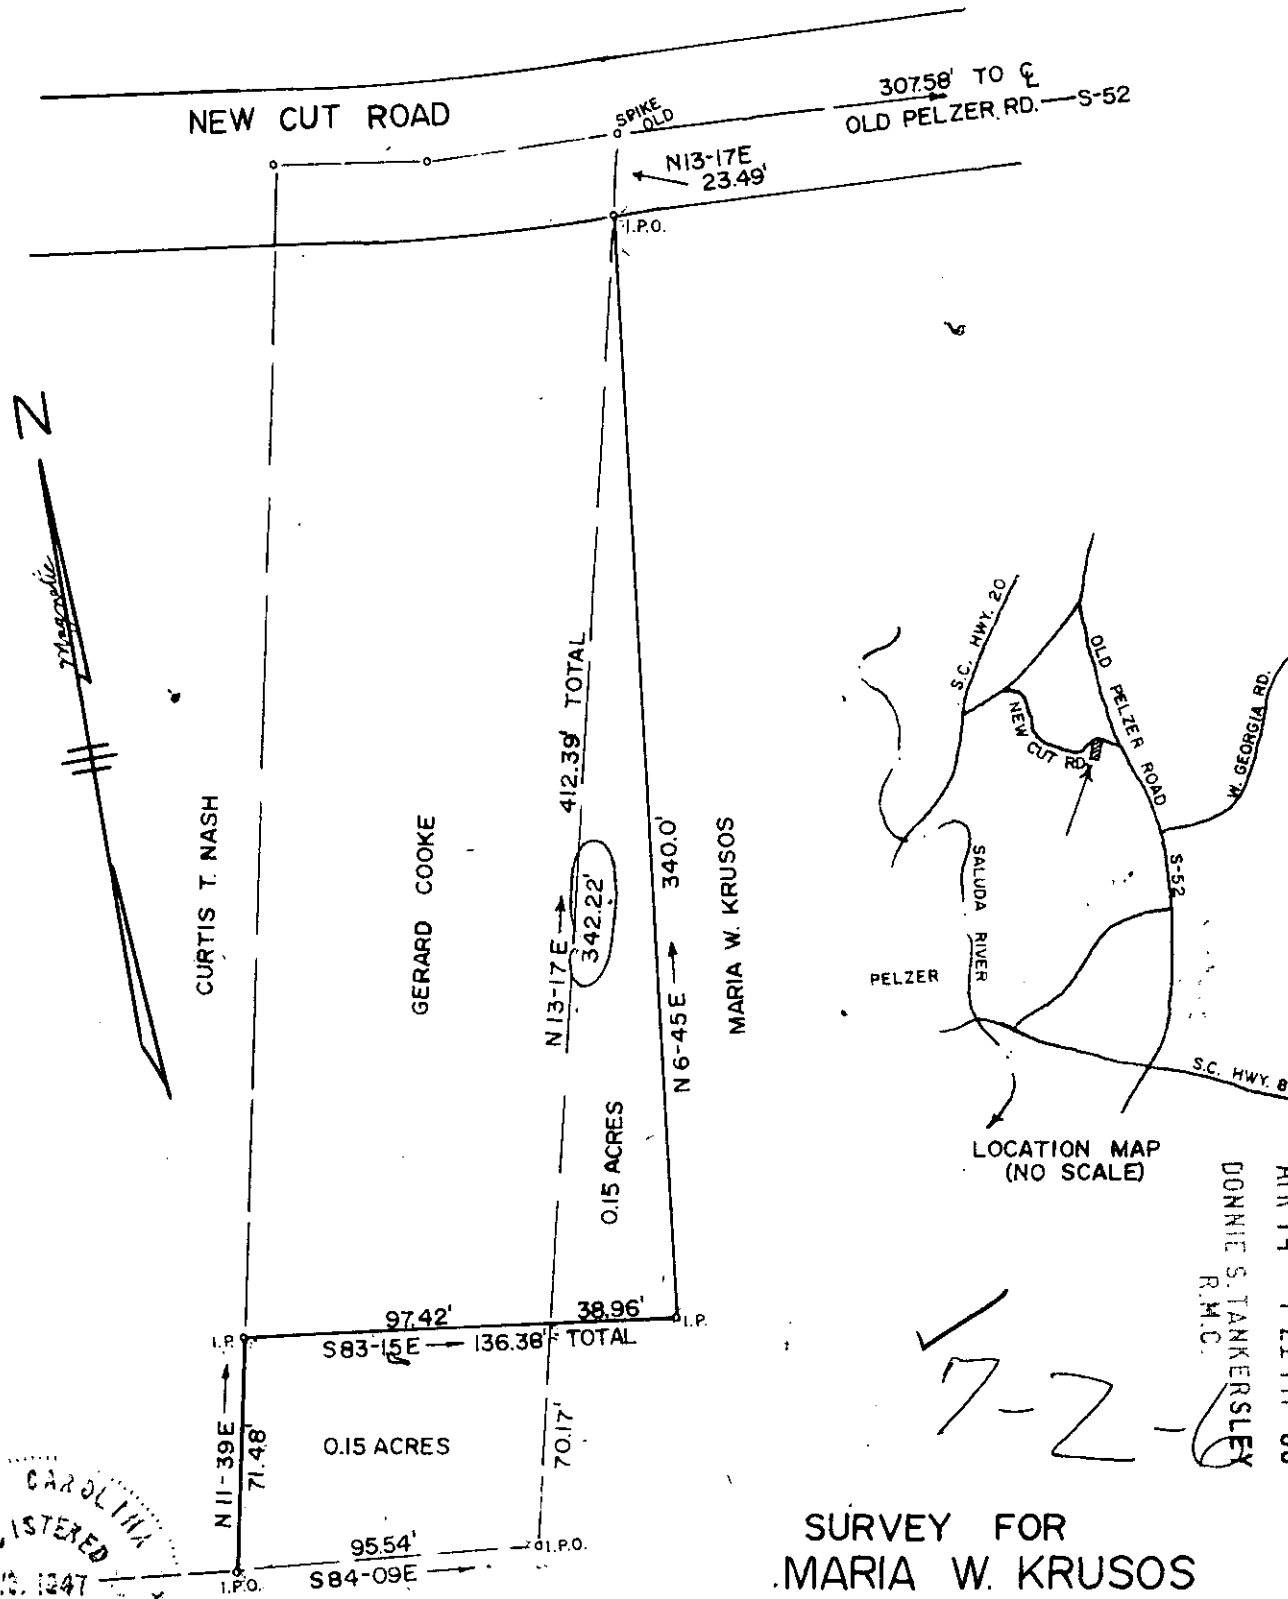


SOUTH CAROLINA  
REGISTERED  
NO. 1247  
LAND  
SURVEYOR  
CLARK OLIN RIDDLE

*C.O. Riddle*

MARIA W. KRUSOS  
30352

SURVEY FOR  
MARIA W. KRUSOS  
AND  
GERARD & DARLENE COOKE

NEAR PELZER — GREENVILLE CO., S.C.  
SCALE 1"=60' MARCH 21, 1980

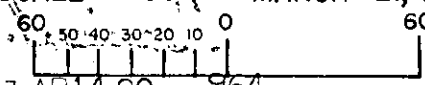

C.O. RIDDLE, R.L.S. 1347  
RIDDLE SURVEYING COMPANY  
GREENVILLE, S.C.

3 APR 14 80 964

3.00CI

APR 14 1980

FILED  
GREENVILLE CO. S.C.

APR 14 4 21 PM '80  
DONNIE S. TANKERSLEY  
R.M.C.

7-2-1