
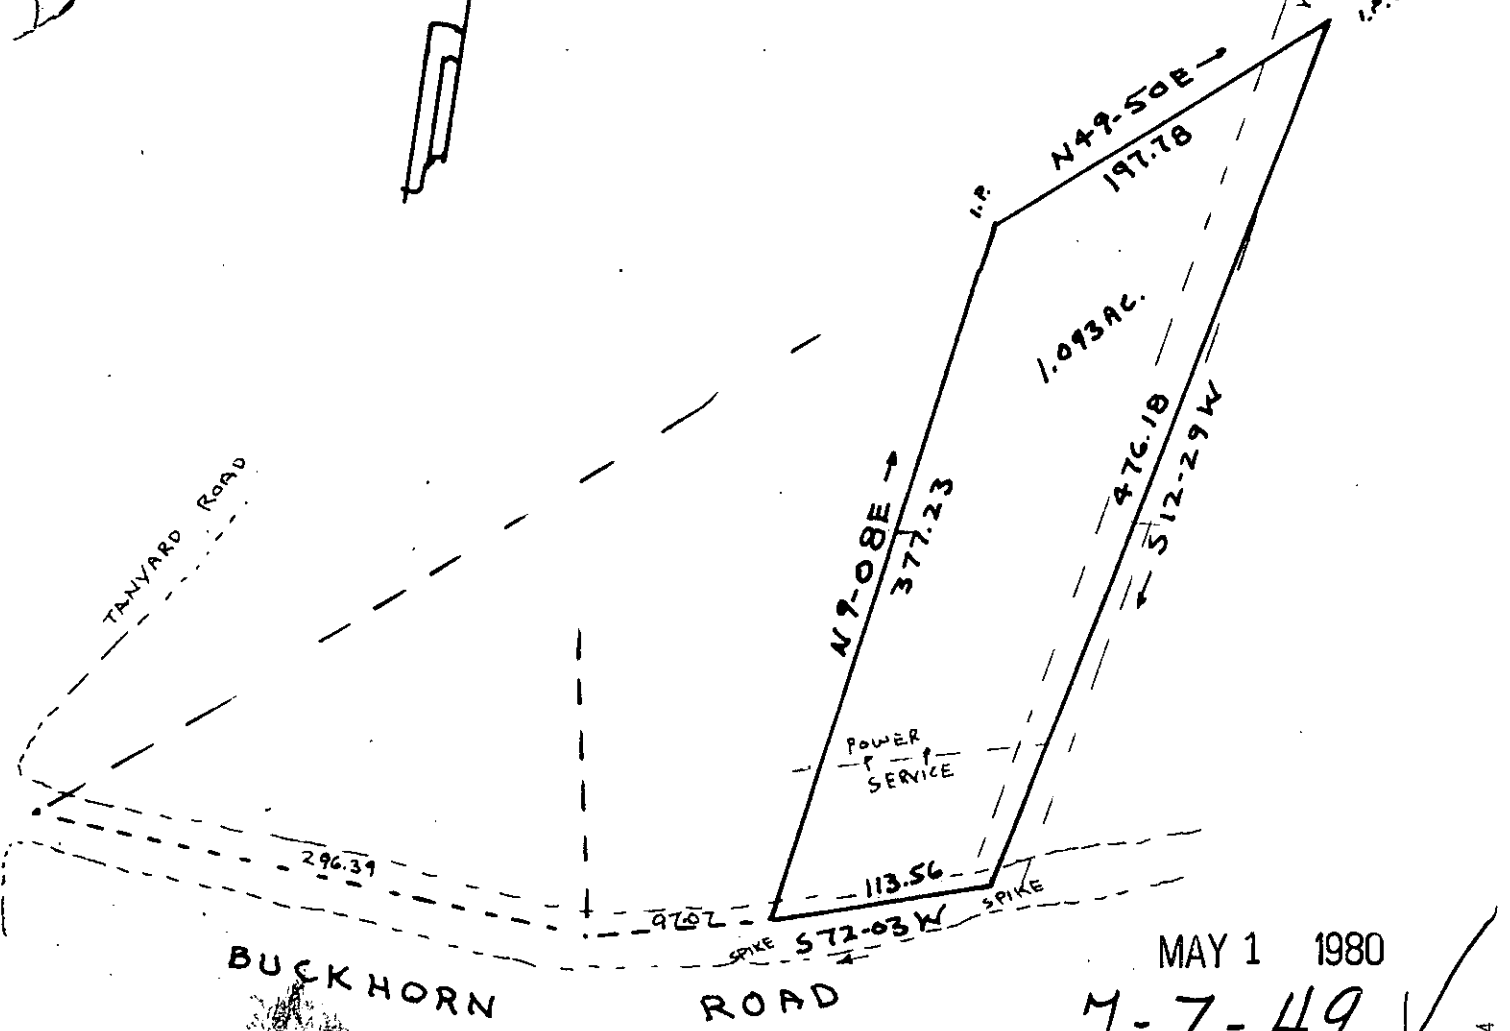


MICROFILMED

FILED
GREENVILLE CO. S. C.
MAY 1 2 48 PM '80
DONNIE S. TANKERSLEY
R.M.C.

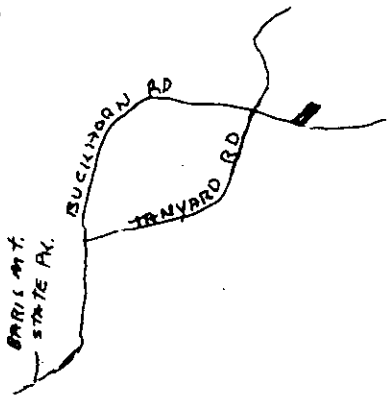

MAY 1 1980

7-7-49 ✓

BUCKHORN ROAD




CHARLES F. WEBB
REGISTERED
1577
LAND SURVEYOR
SOUTH CAROLINA

PROPERTY OF 32079
GEORGE R. & JO ANN BERNLOEHR
NEAR THE CITY OF GREENVILLE
GREENVILLE COUNTY S. C.

WEBB SURVEYING & MAPPING CO

SCALE 1"=100'

APRIL 25, 1980

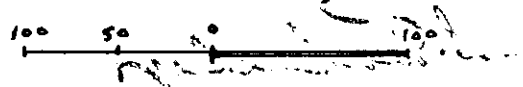

THIS PLAT FOR RECORDING

BLK. GK. RBF. 498.1-1 - PT. 59

3.00 A4
003844 1E