
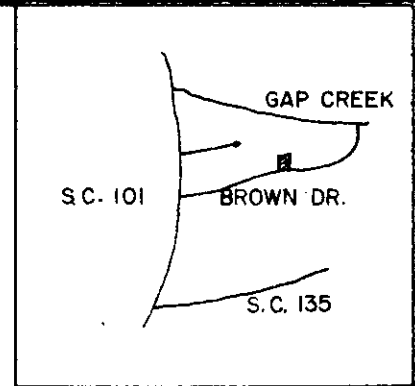


FILED
GREENVILLE CO. S.C.





MAY 5 3 39 PM '80

DONNIE S. TANKERSLEY
R.M.C.

MICROFILMED

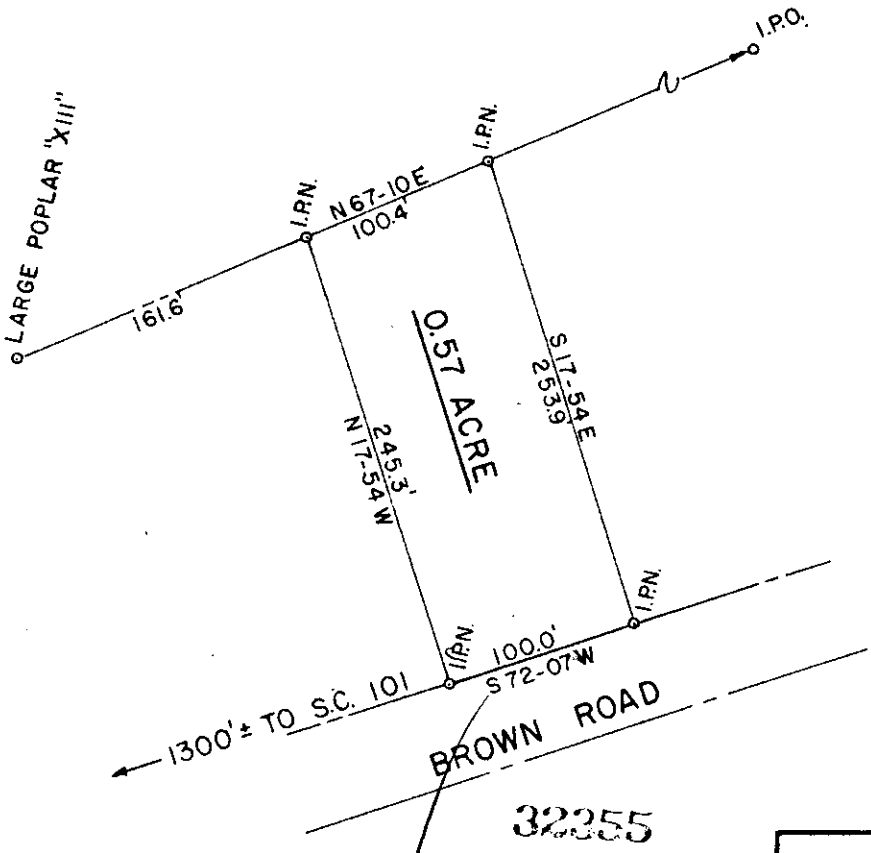

I HEREBY CERTIFY THAT I
HAVE SURVEYED THIS PROPERTY
AND THAT THE MEASUREMENTS
SHOWN ARE CORRECT.

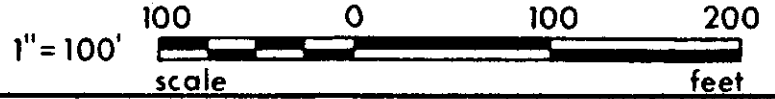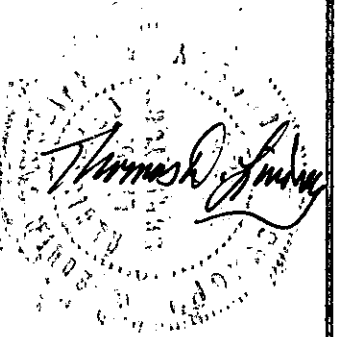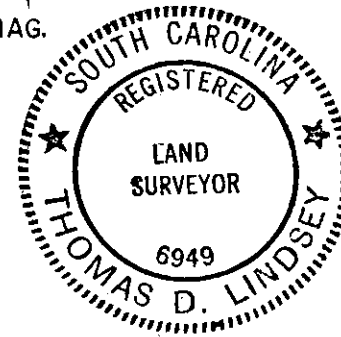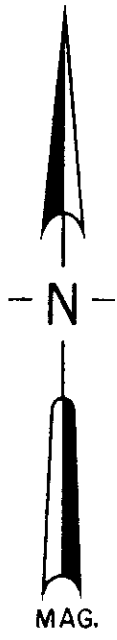

REFERENCES:
 DEEDS: 921-315
 865-500
 PLAT: 4H-115
 BLOCK BOOK 6319-1-1

MAY 5 1980

7-2-62

PROPERTY OF		BOYD LISTER	
GREENVILLE CO.		SO. CAR.	
SCALE: 1" = 100'	APPROVED BY	DRAWN BY T.D.L.	
DATE: 4-26-1980	SURVEYED FOR		
BOYD LISTER			
LINDSEY & ASSOCIATES		DRAWING NUMBER	
		1250	

GCTO --- 1M*580 1247

2 0001