


MICROFILMED

FILED
GREENVILLE CO. S.C.
MAY 5 10 57 AM '80
DONNIE S. TANKERSLEY
R.M.C.

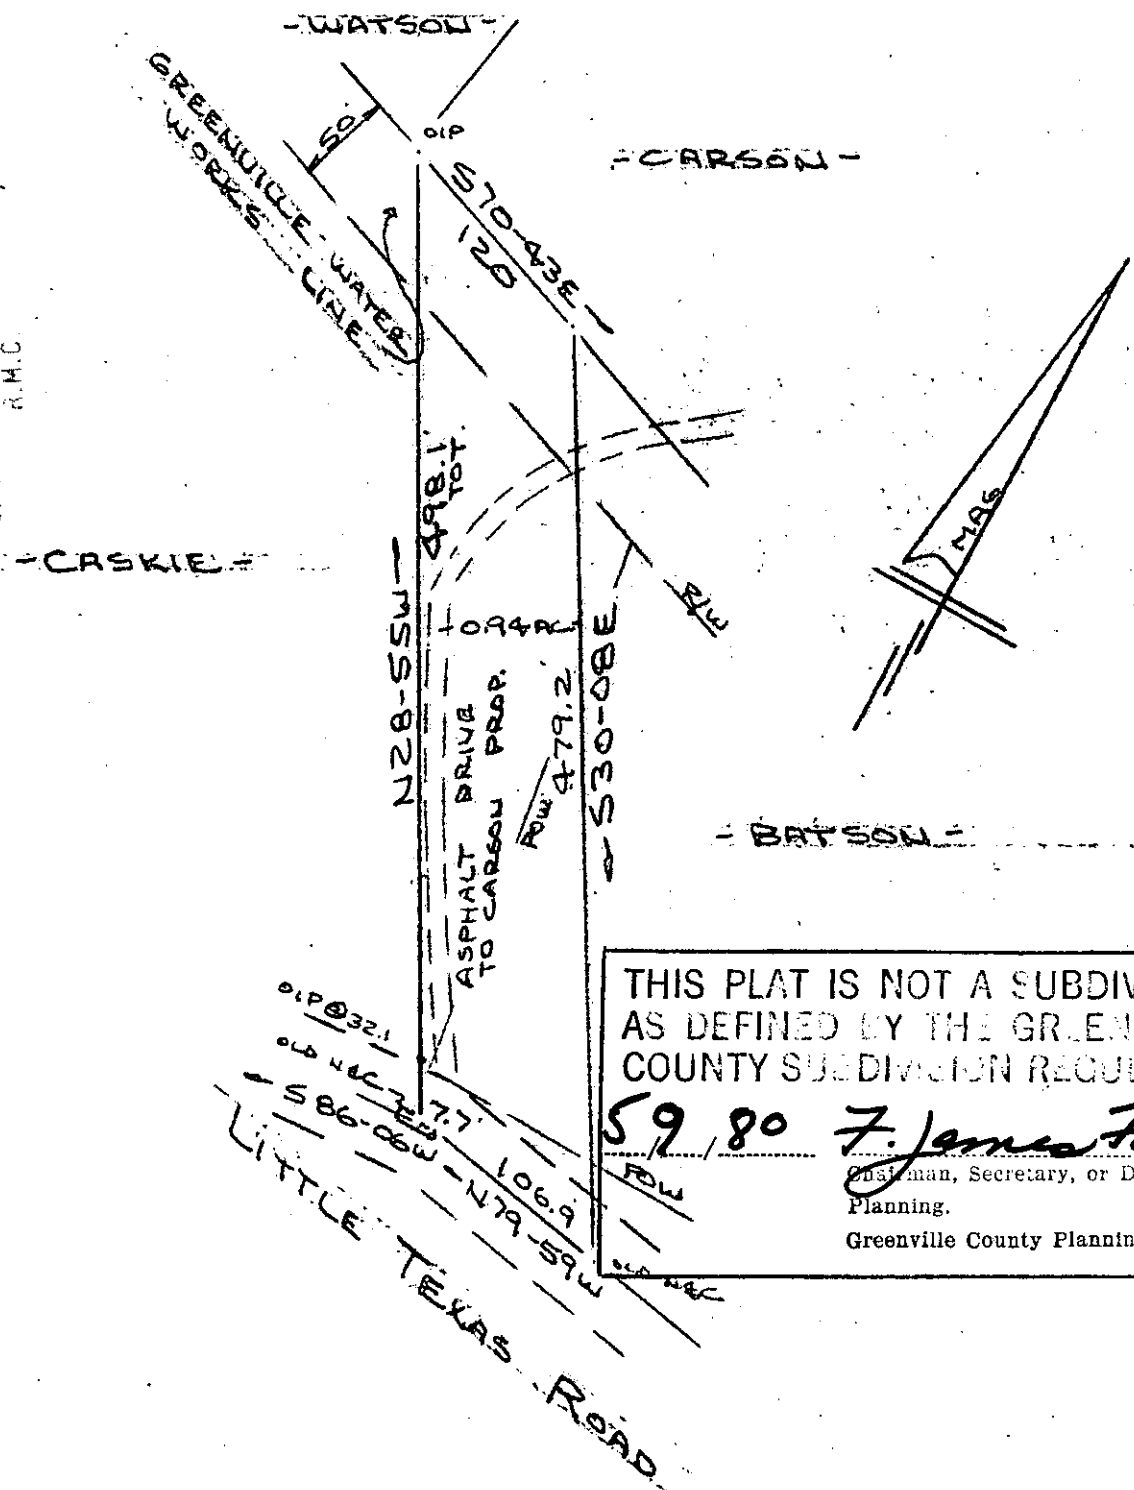

THIS PLAT IS NOT A SUBDIVISION
AS DEFINED BY THE GREENVILLE
COUNTY SUBDIVISION REGULATIONS
59.80 *F. James Forbes*
Chairman, Secretary, or Director of
Planning.
Greenville County Planning Commission

GCTO -----3 MY 9 80 1417


SURVEY FOR
ALLEN D. BATSON
NEAR GREENVILLE, S.C.
SCALE: 1"=100' 7 MAY 1980

7-2-74 ✓

32740

MAY 9 1980

CAROLINA SURVEYING CO.
112 MAINLY ST.
GREENVILLE, S.C.

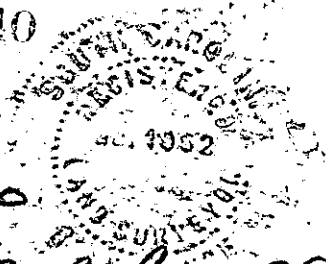

R. B. Brulee

3.0001