


MAGNETIC

— H. BEDELL WILLIS —

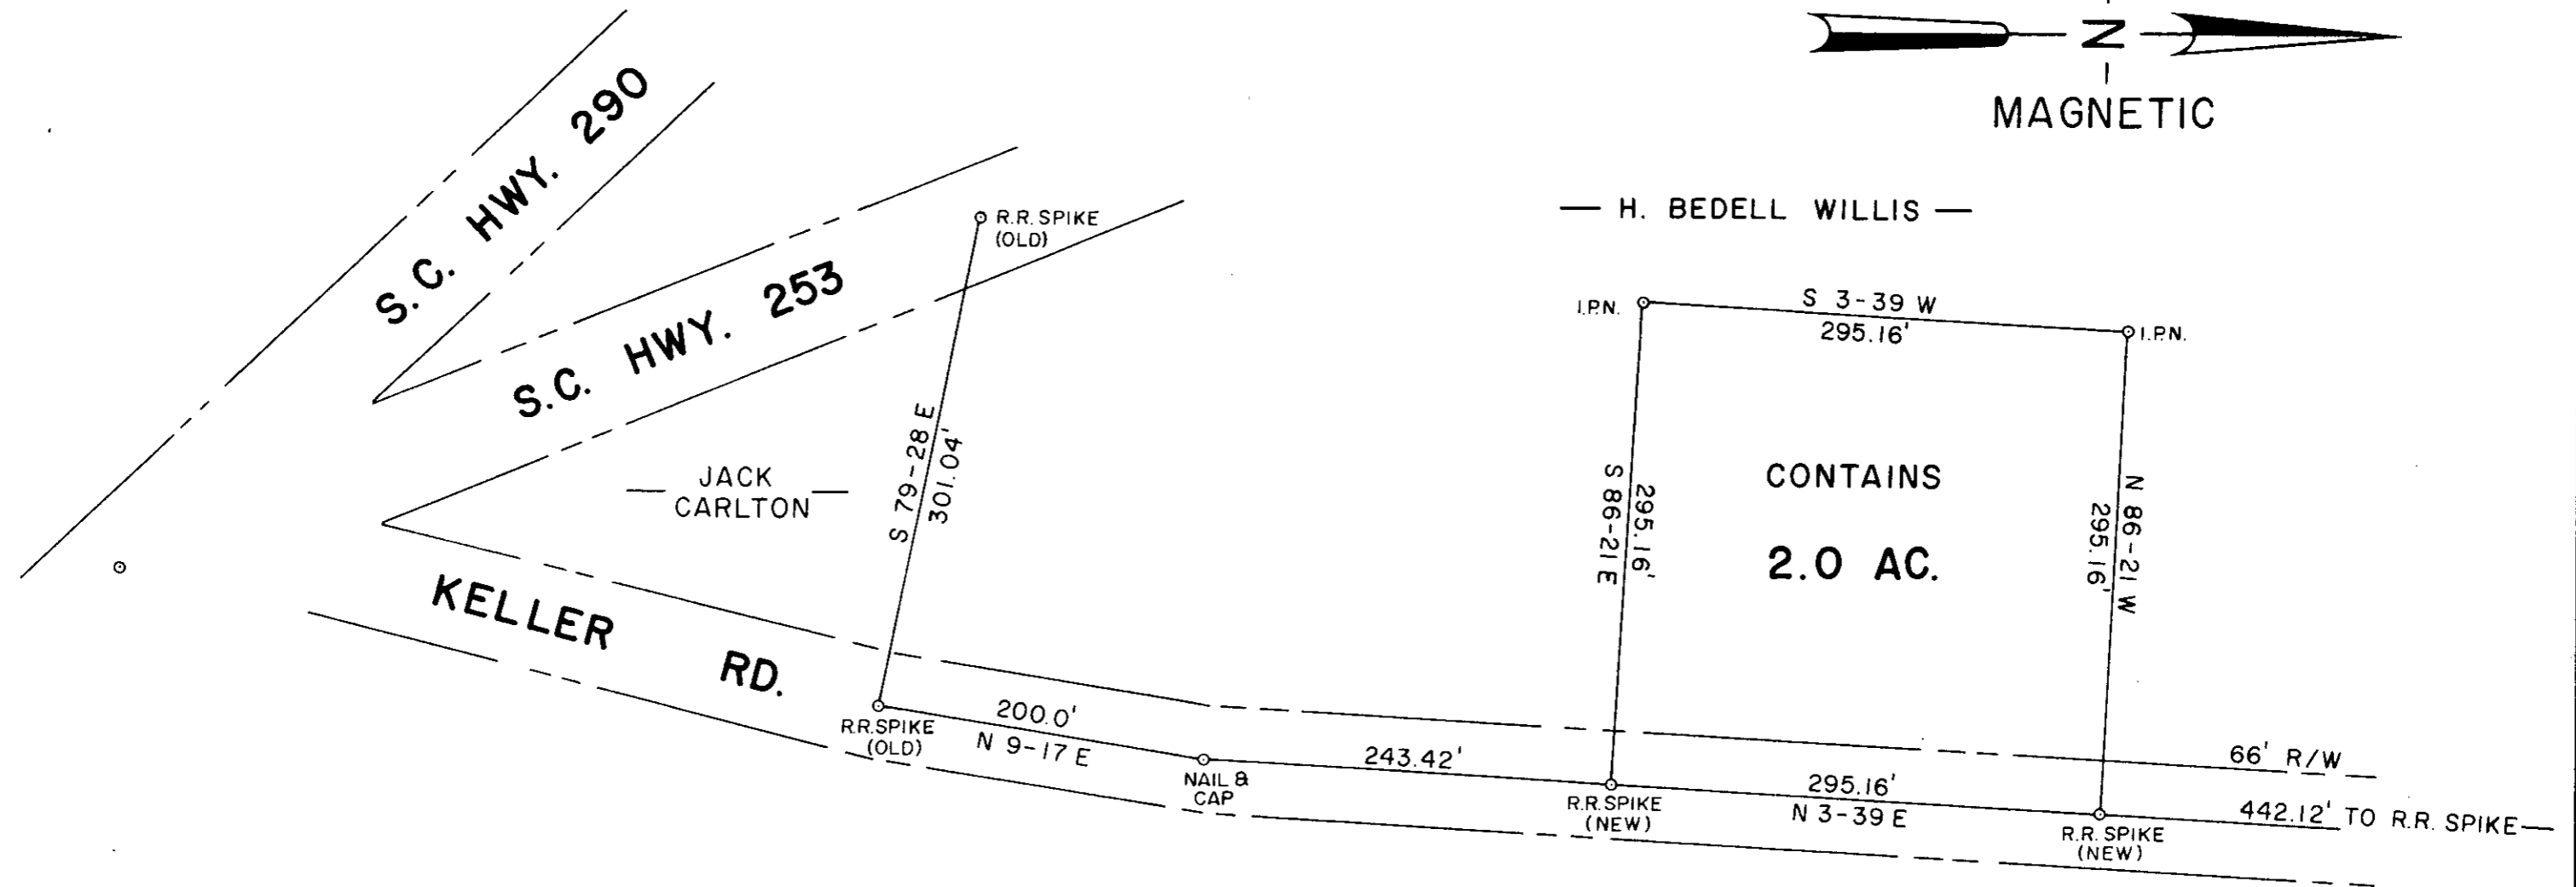

CONTAINS  
**2.0 AC.**

S 3-39 W  
295.16'

N 86-21 W  
295.16'

S 86-21 E  
295.16'


N 3-39 E  
295.16'

66' R/W

442.12' TO R.R. SPIKE

8-A-71 ✓

33984

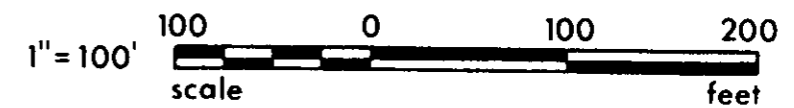

I HEREBY CERTIFY THAT I HAVE  
SURVEYED THE PROPERTY SHOWN AND  
THAT THE MEASUREMENTS ARE CORRECT.



PROPERTY OF <b>H. BEDELL WILLIS</b>		
O'NEAL TWP. GREENVILLE CO., S.C.		
SCALE: 1" = 100'	APPROVED BY <i>W.C. Lindsey Jr.</i>	DRAWN BY T.D.L.
DATE: 23 MAY 1980	SURVEY FOR <b>H. BEDELL WILLIS</b>	
<b>LINDSEY &amp; ASSOCIATES</b>		DRAWING NUMBER 1260

MAY 23 1980

MAY 23 12 49 PM '80  
DONNIE S. TANKERSLEY  
R.M.C.

MAY 23 1980

MICROFILMED