

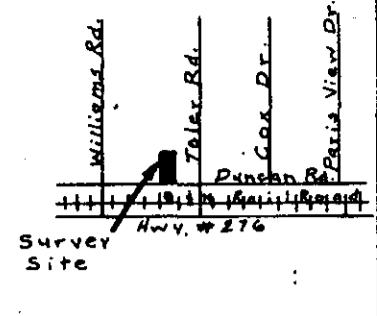


Note:
Reference Plat BK. M Pg. 105,
Deed Bks. 522 Pg. 540,
844 Pg. 631, 1119 Pg. 584,
596 Pg. 23, 772 Pg. 83, 1119
Pg. 12, 1056 Pg. 407, 1033 Pg. 790.

FILED
GREENVILLE CO. S. C. - Ballew -
JUN 6 11 40 AM '80
DONNIE S. TANKERSLEY
R.M.C.
I.P.N.

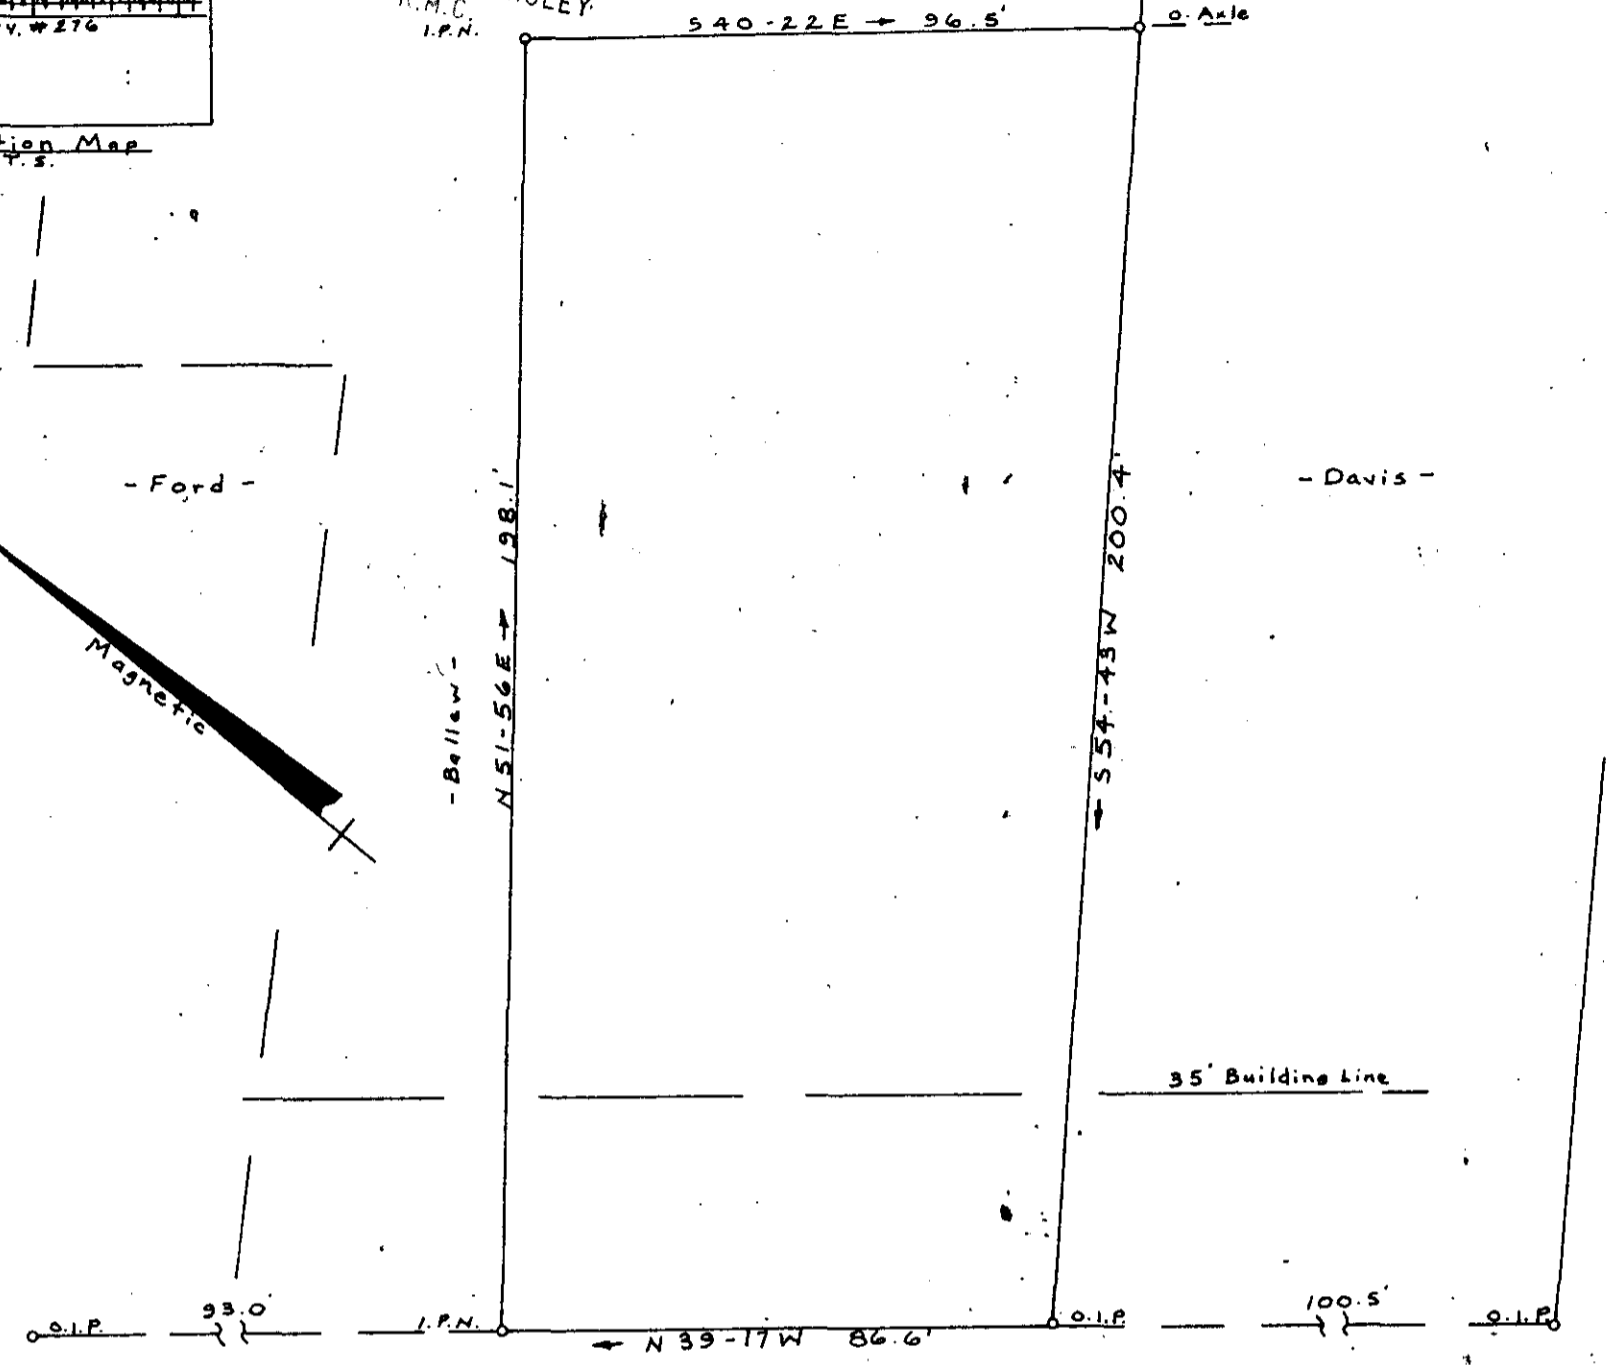

Location Map
N.T.S.

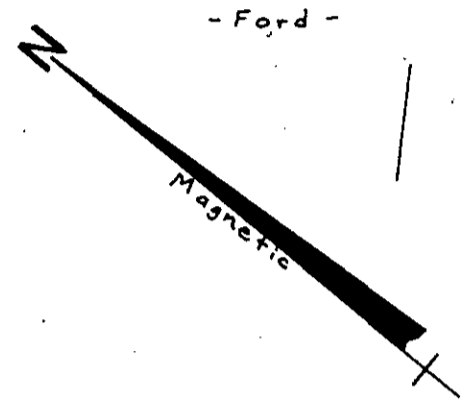

Duncan Road (Old Geer Hwy.)

G. & N. Railroad


Survey For
Isabel Vaughan
City Of Travelers Rest
Greenville County
South Carolina
May 13, 1980

I Hereby Certify That The Ratio
Of Precision Of The Survey Is
1/5000 As Shown Hereon And The
Area Was Determined By D.M.D. Method.
Jeffery M. Plumblee

✓ 8-A-17

JUN 6 1980 35115

5.00
O. BOX 788
TRAVELERS REST
REGISTERED LAND SURVEYOR
7881
JEFFERY M. PLUMBLEE
(803) 834-4426

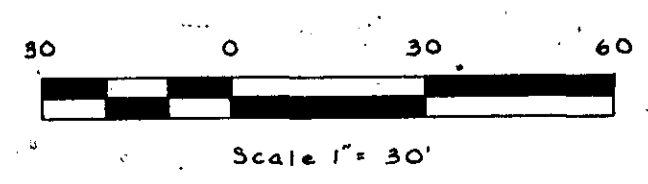

496-4-Pt.7

F.B.I.