

FILED
GREENVILLE CO. S.C.

JUN 11 1 56 PM '80

DONNIE S. TANKERSLEY
R.M.C.

30.1

EVONNE L. AND
WILLIE K. BURNS SR
BK. 1092 PG. 922

S40/300

S 37-53W
1023.43'

(N18-04E)
N 24° 53E 214.7'

(2) OLD IRON PILES
& ROCK

66.6'


486"
VERTICAL
ROCK

TO S. C. 290
EUNICE F. TAYLOR
BK. 430 PG. 66
30
N 48° 51E
323.53
S 22° 14W
400.5
S 22° 14E
375

N 20° 50'E
383.82'

S 19° 35W
160.5'

W. T. & T. T. POLLARD
PLAT BK. 9 PG. 125

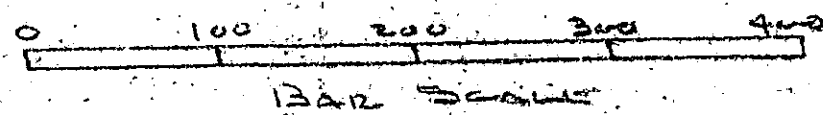

I CERTIFY THE ABOVE PORTION
HAS BEEN SURVEYED. A PORTION
OF THE EUNICE L. TAYLOR PROP.
Keith J. Gould
S. C. REG. NO. 4035



JA-19

35467

REF. BK. BK. SH. 548.2-1-30
AUSTIN TOWNSHIP
GREENVILLE CO.

| | | |
|---|--------------------|----------------|
| PROPERTY OF EVONNE L. & WILLIE K. BURNS SR. | | |
| DATE 4-17-80 | DRAWN BY K.T.G. | APPROVED BY |
| SCALE 1" = 100' | REVISED | |
| GOULD & ASSOC TAYLOR SURVEYORS S.C. | | |
| 0.65 ± AC | | DRAWING NUMBER |

MICROFILMED