

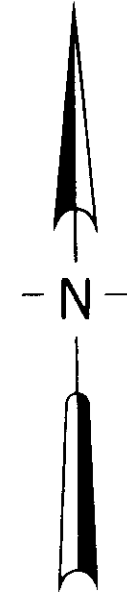



FILED  
GREENVILLE CO. S. C.  
JUN 19 1 42 PM '80  
DONNIE S. TANKERSLEY  
R.M.C.

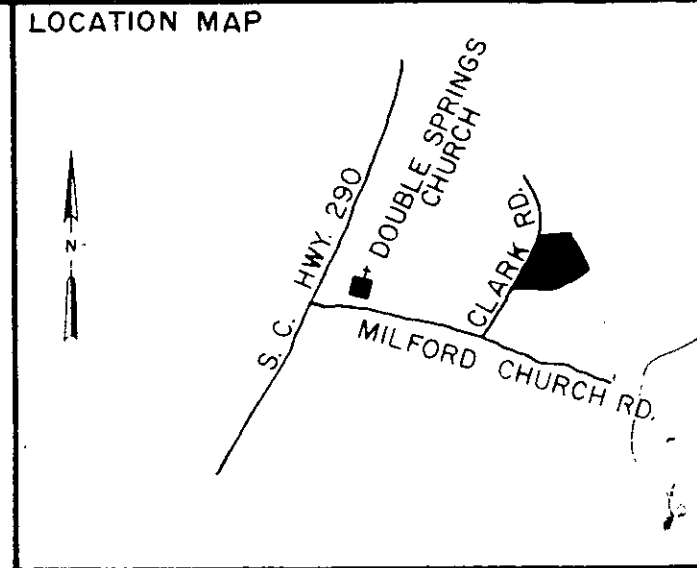

MAG.

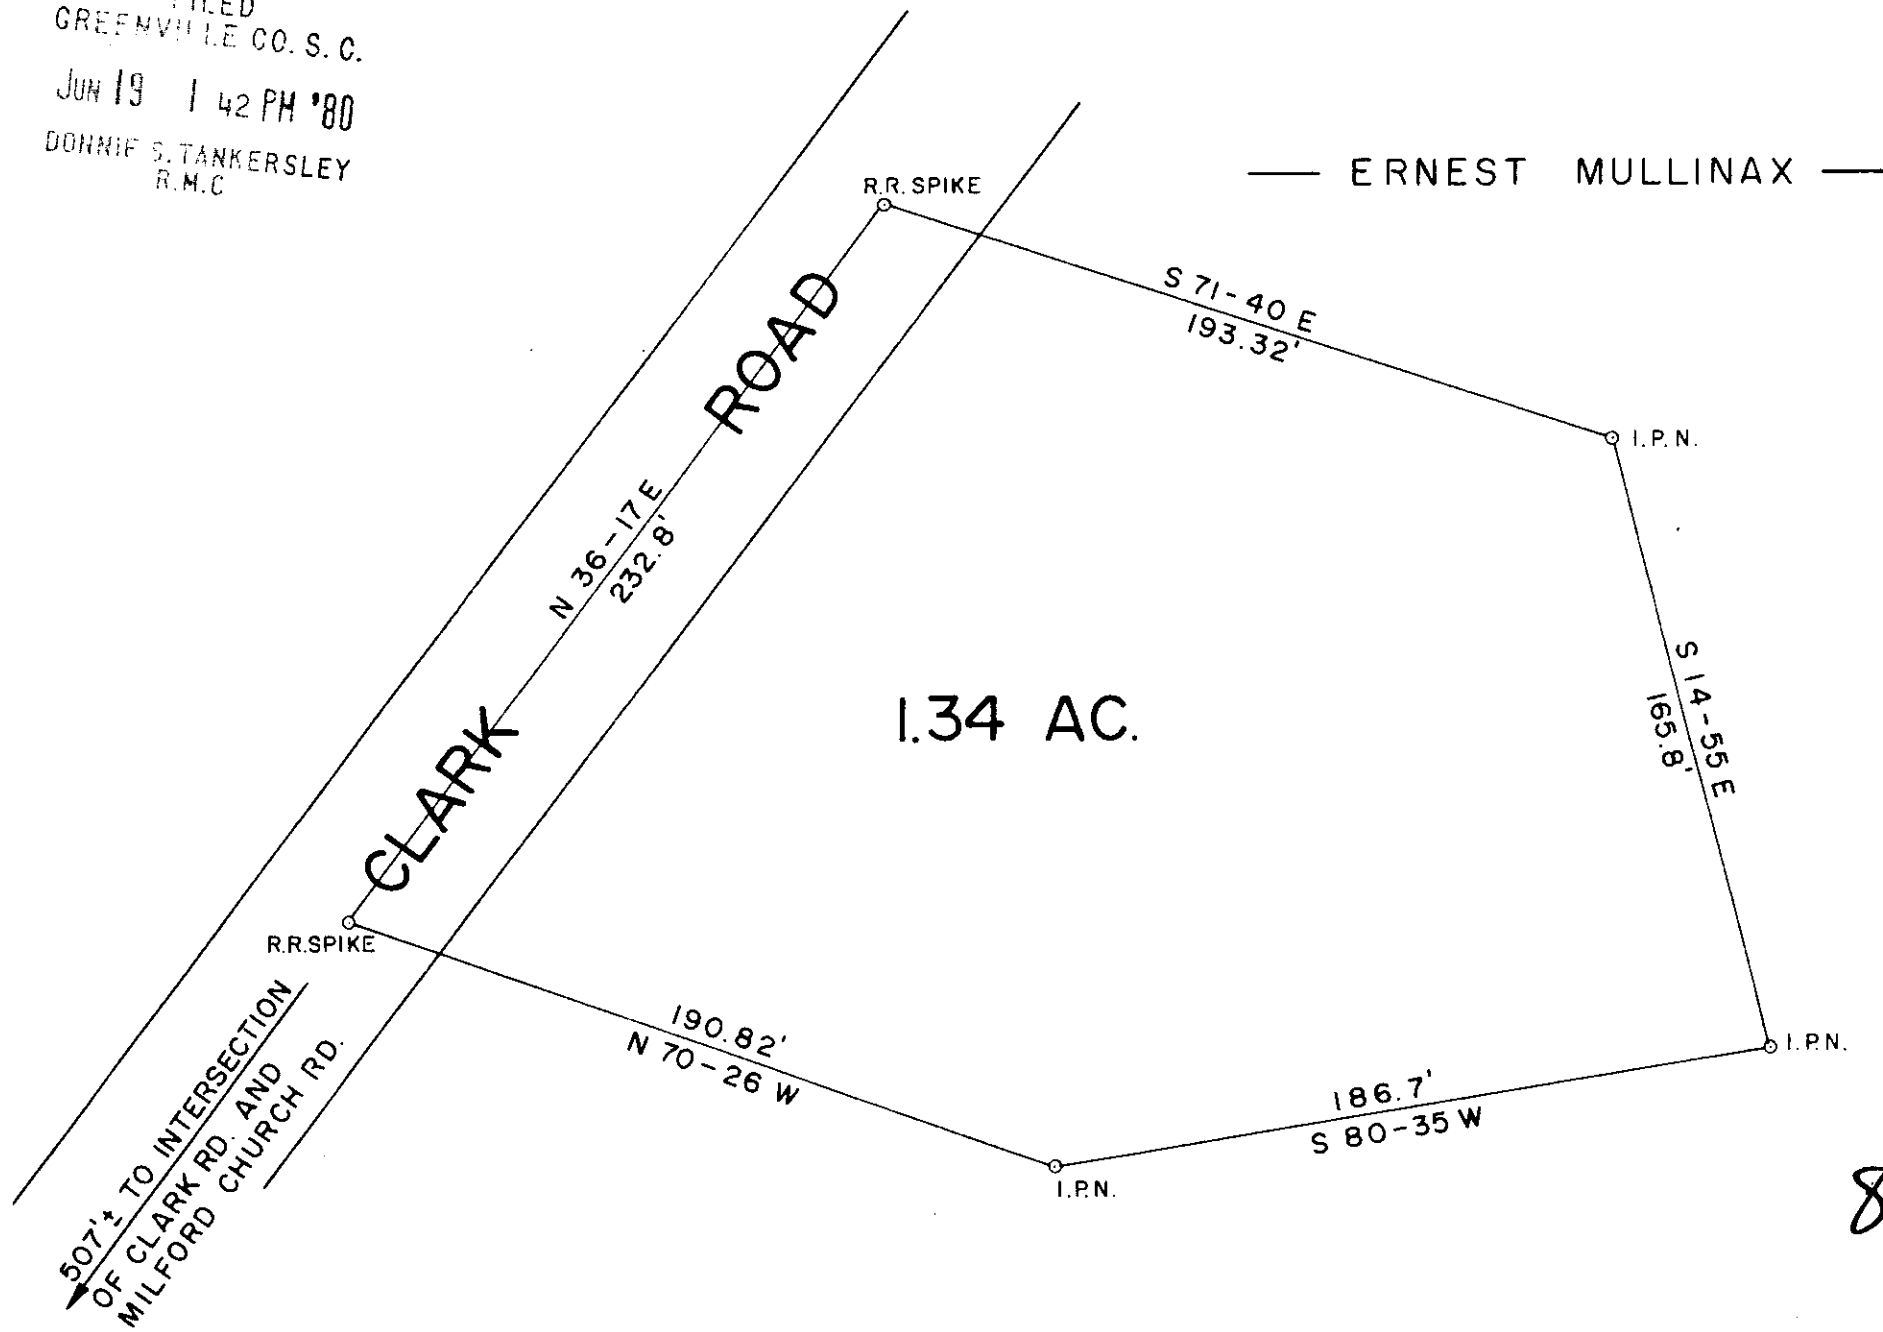

I HEREBY CERTIFY THAT I HAVE SURVEYED THIS PROPERTY AND THAT THE MEASUREMENTS SHOWN ARE CORRECT.

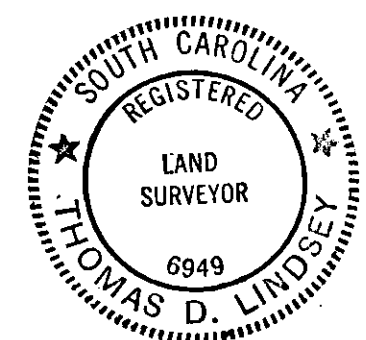


*Thomas D. Lindsey*

8-A-30

JUN 19 1980

36228

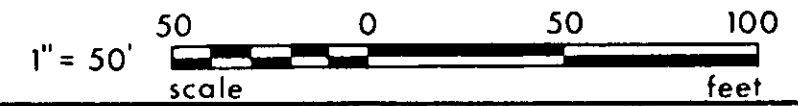

REFERENCE

DB 703-350

PROPERTY OF <b>ERNEST MULLINAX</b>		
O'NEAL TWP.	GREENVILLE CO.	SOUTH CAROLINA
SCALE: 1" = 50'	APPROVED BY	DRAWN BY T.D.L.
DATE: MAY 8, 1980	SURVEYED FOR <b>DARRELL E. &amp; MELINDA P. MULLINAX</b>	
LINDSEY & ASSOCIATES	DRAWING NUMBER 1259	