
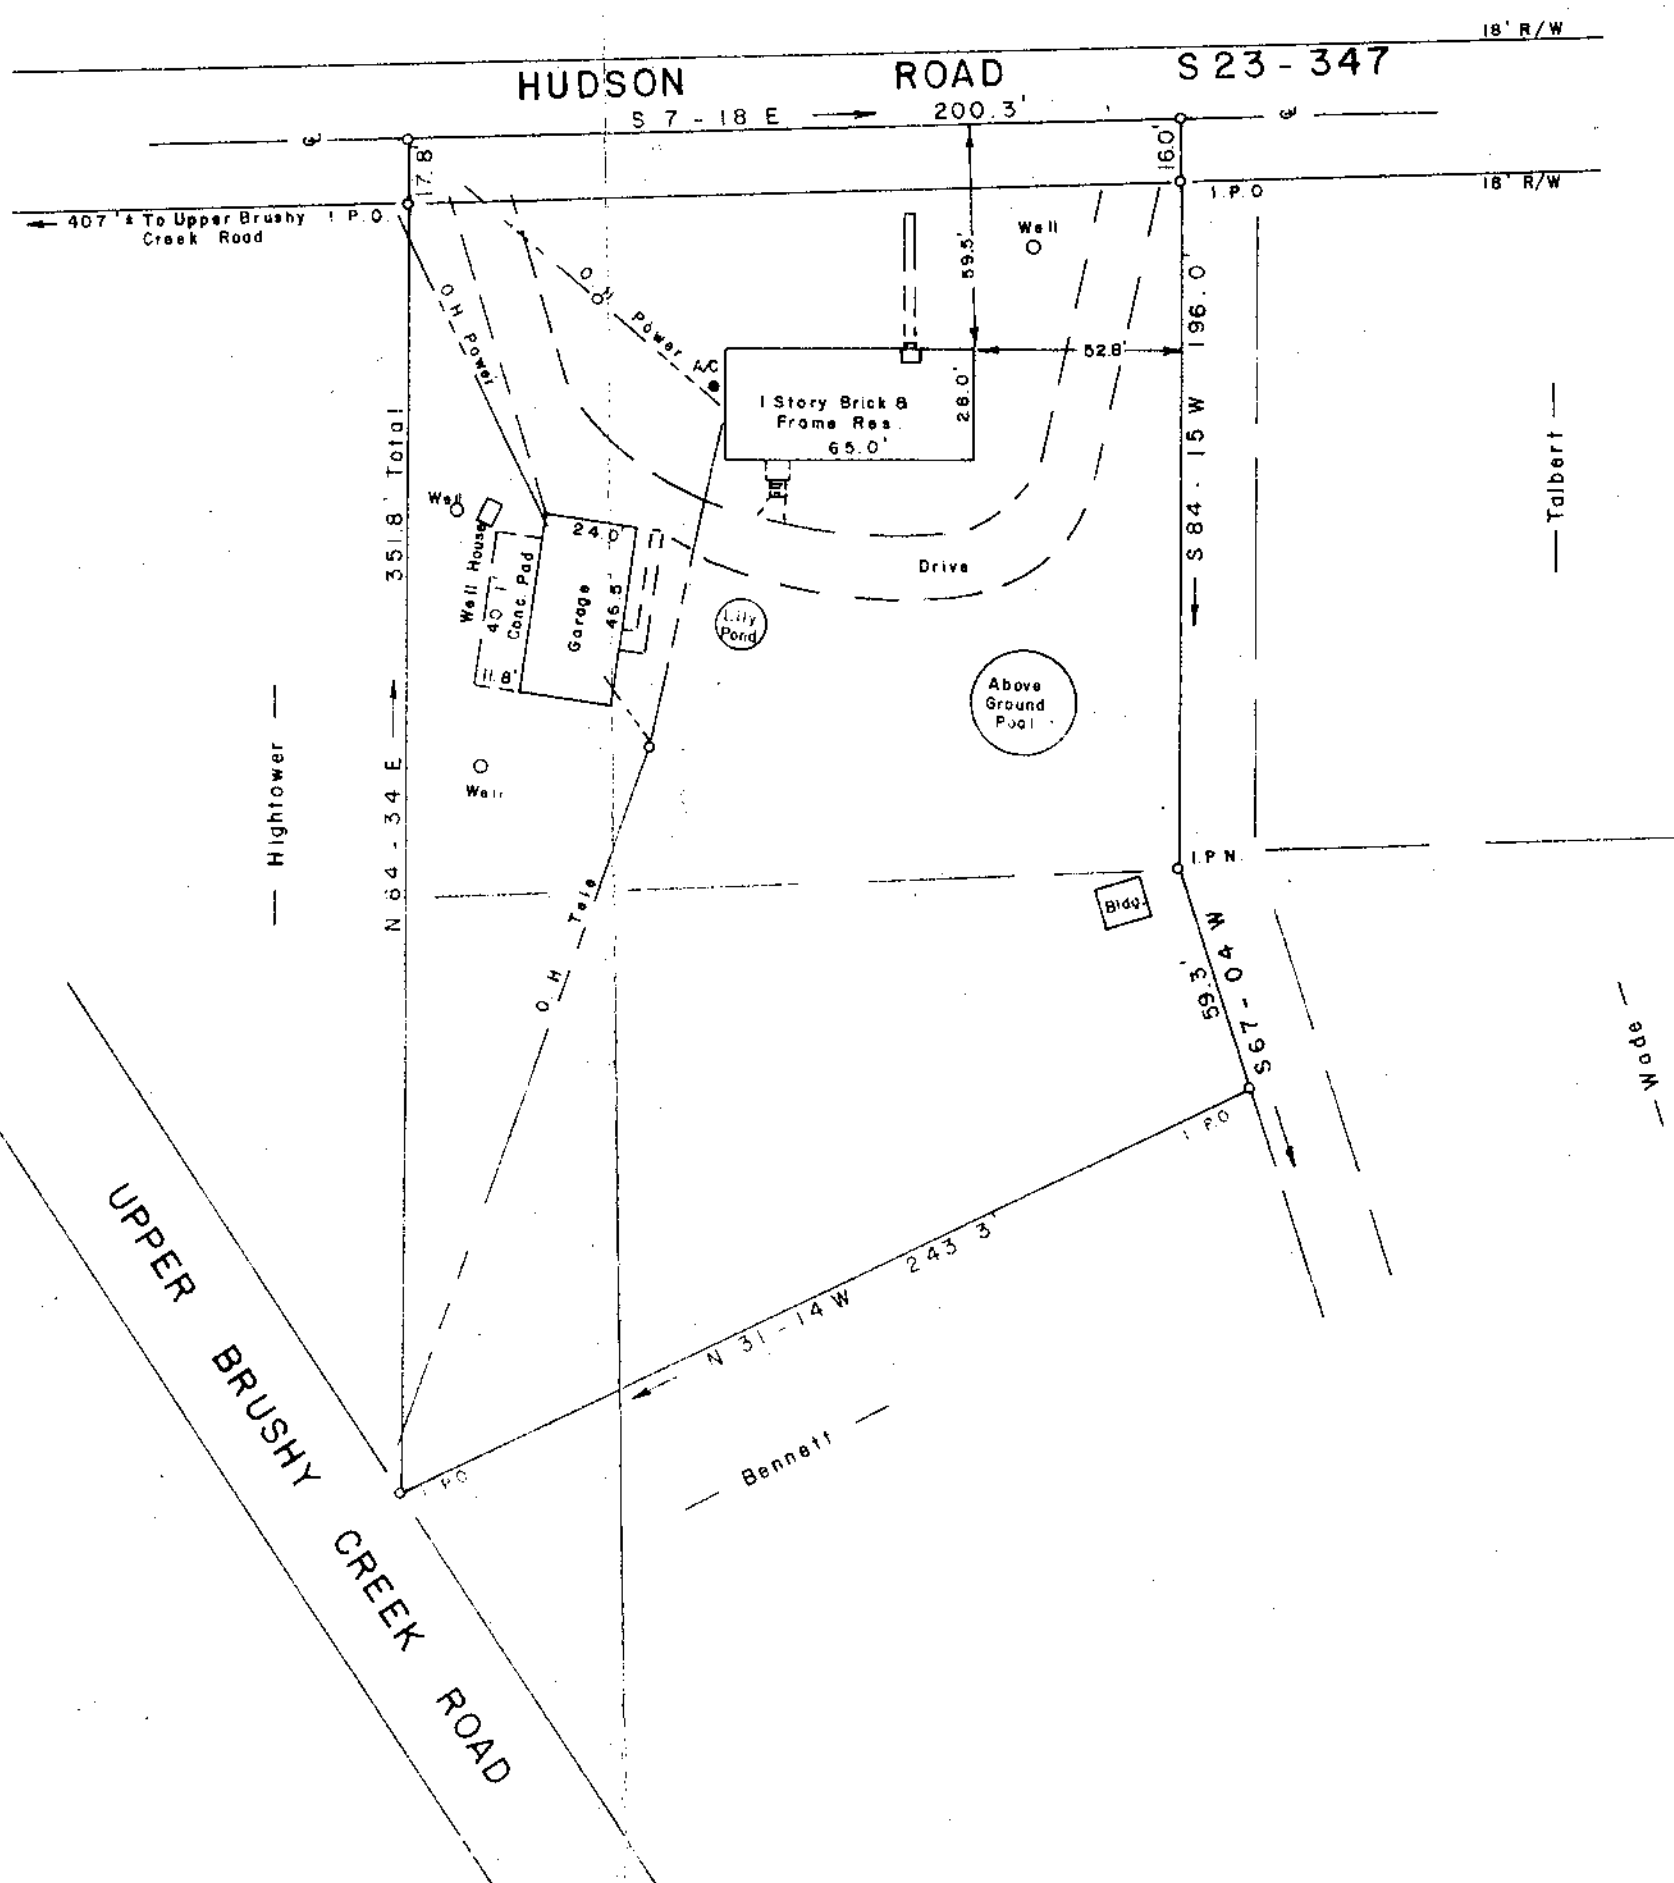


Location Map
N T S

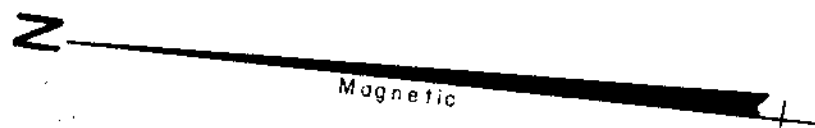

SURVEY FOR
MAURICE P. WITT
NANCY S. WITT
GREENVILLE COUNTY
SOUTH CAROLINA

JUNE 26, 1980

Reference Plat Book NN - Pg 191
Deed Books 1003 - Pg 766, 516
Pg 466, 511, Pg 423, 1068 - Pg
244, 255, 256, 842 - Pg 23
This is Lots # 1 & 2, Alvin H Jones
Plat

To The Best Of My Knowledge This Structure
Is Not In An Established Flood Zone
I Hereby Certify That The Measurements As
Shown Above Are Correct And There Are
No Encroachments Or Projections Other
Than Shown


Jeffery M. Plumblee



P. O. BOX 158
TRAVELERS REST, S.C. 29160
(803) 834-4426

1.43 AC TO E. ROAD

JUN 27 3 34 PM '80
DONNIE S. TANKERSLEY
R.M.P.

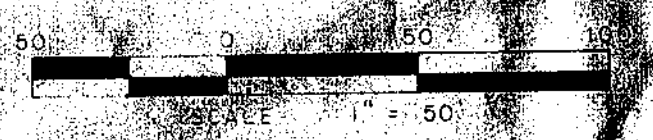

538.4 - 27, 28

F. B. 2