

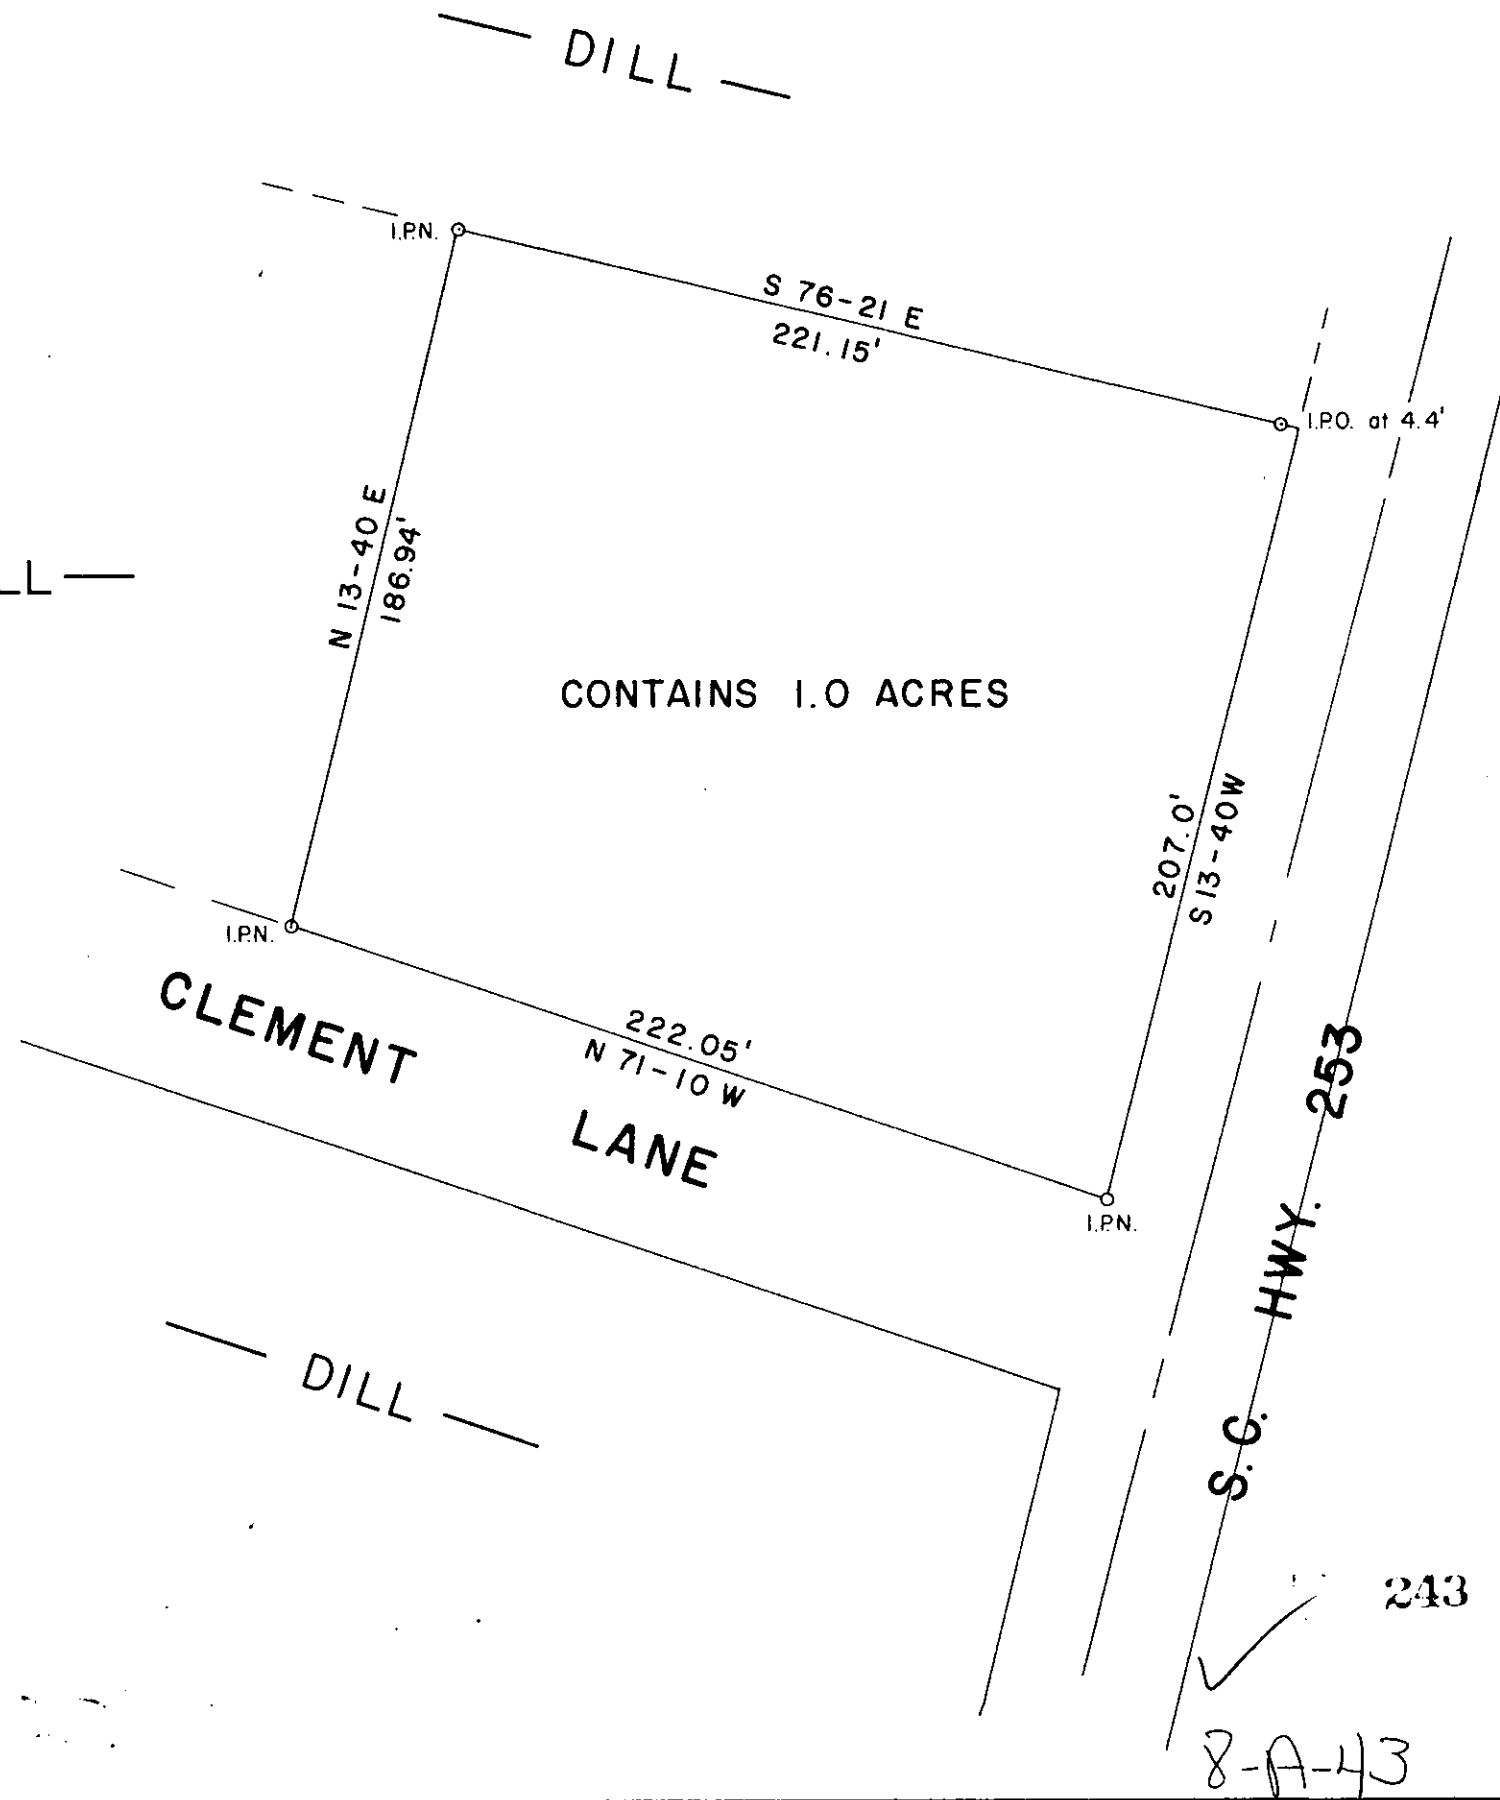



FILED
 GREENVILLE CO. S.C.
 JUL 2 2 46 PM '80
 DONNIE S. TANKERSLEY
 R.M.C.

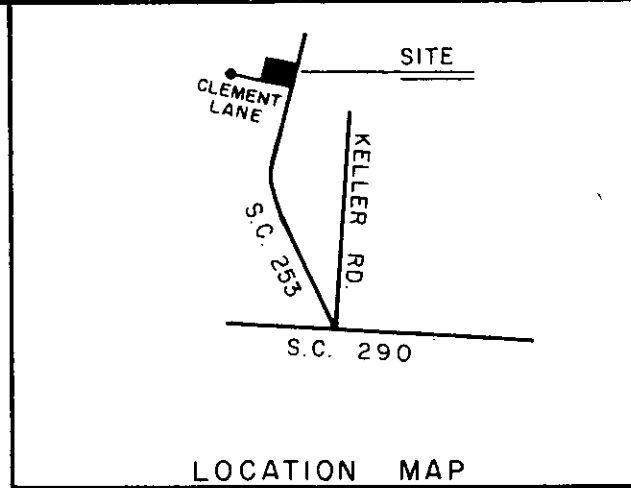


CONTAINS 1.0 ACRES

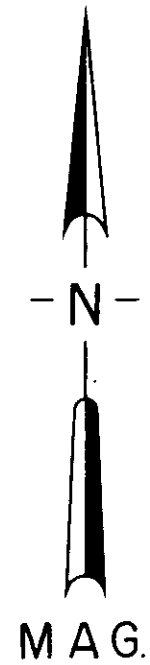

I HEREBY CERTIFY THAT I SURVEYED
 THE PROPERTY SHOWN AND THAT
 THE MEASUREMENTS ARE CORRECT.

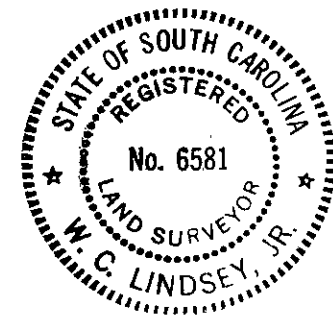

W.C. Lindsey, Jr.

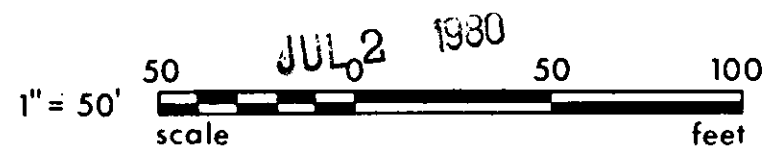

PROPERTY OF CLIFTON LISTER O'NEAL TWP., GREENVILLE CO., S.C.		
SCALE: 1" = 50'	APPROVED BY <i>W.C. Lindsey, Jr.</i>	DRAWN BY TDL
DATE: 6-16-80	SURVEYED FOR JAMES C. & DEBORAH PEARSON	
LINDSEY & ASSOCIATES		DRAWING NUMBER 1265 5.00CI

8-A-43

243