


CR-27 FILED
JUL 25 1980
S. C. CO. S.C.
C. H. WERSLEY

JUL 29 1980

MANIOS

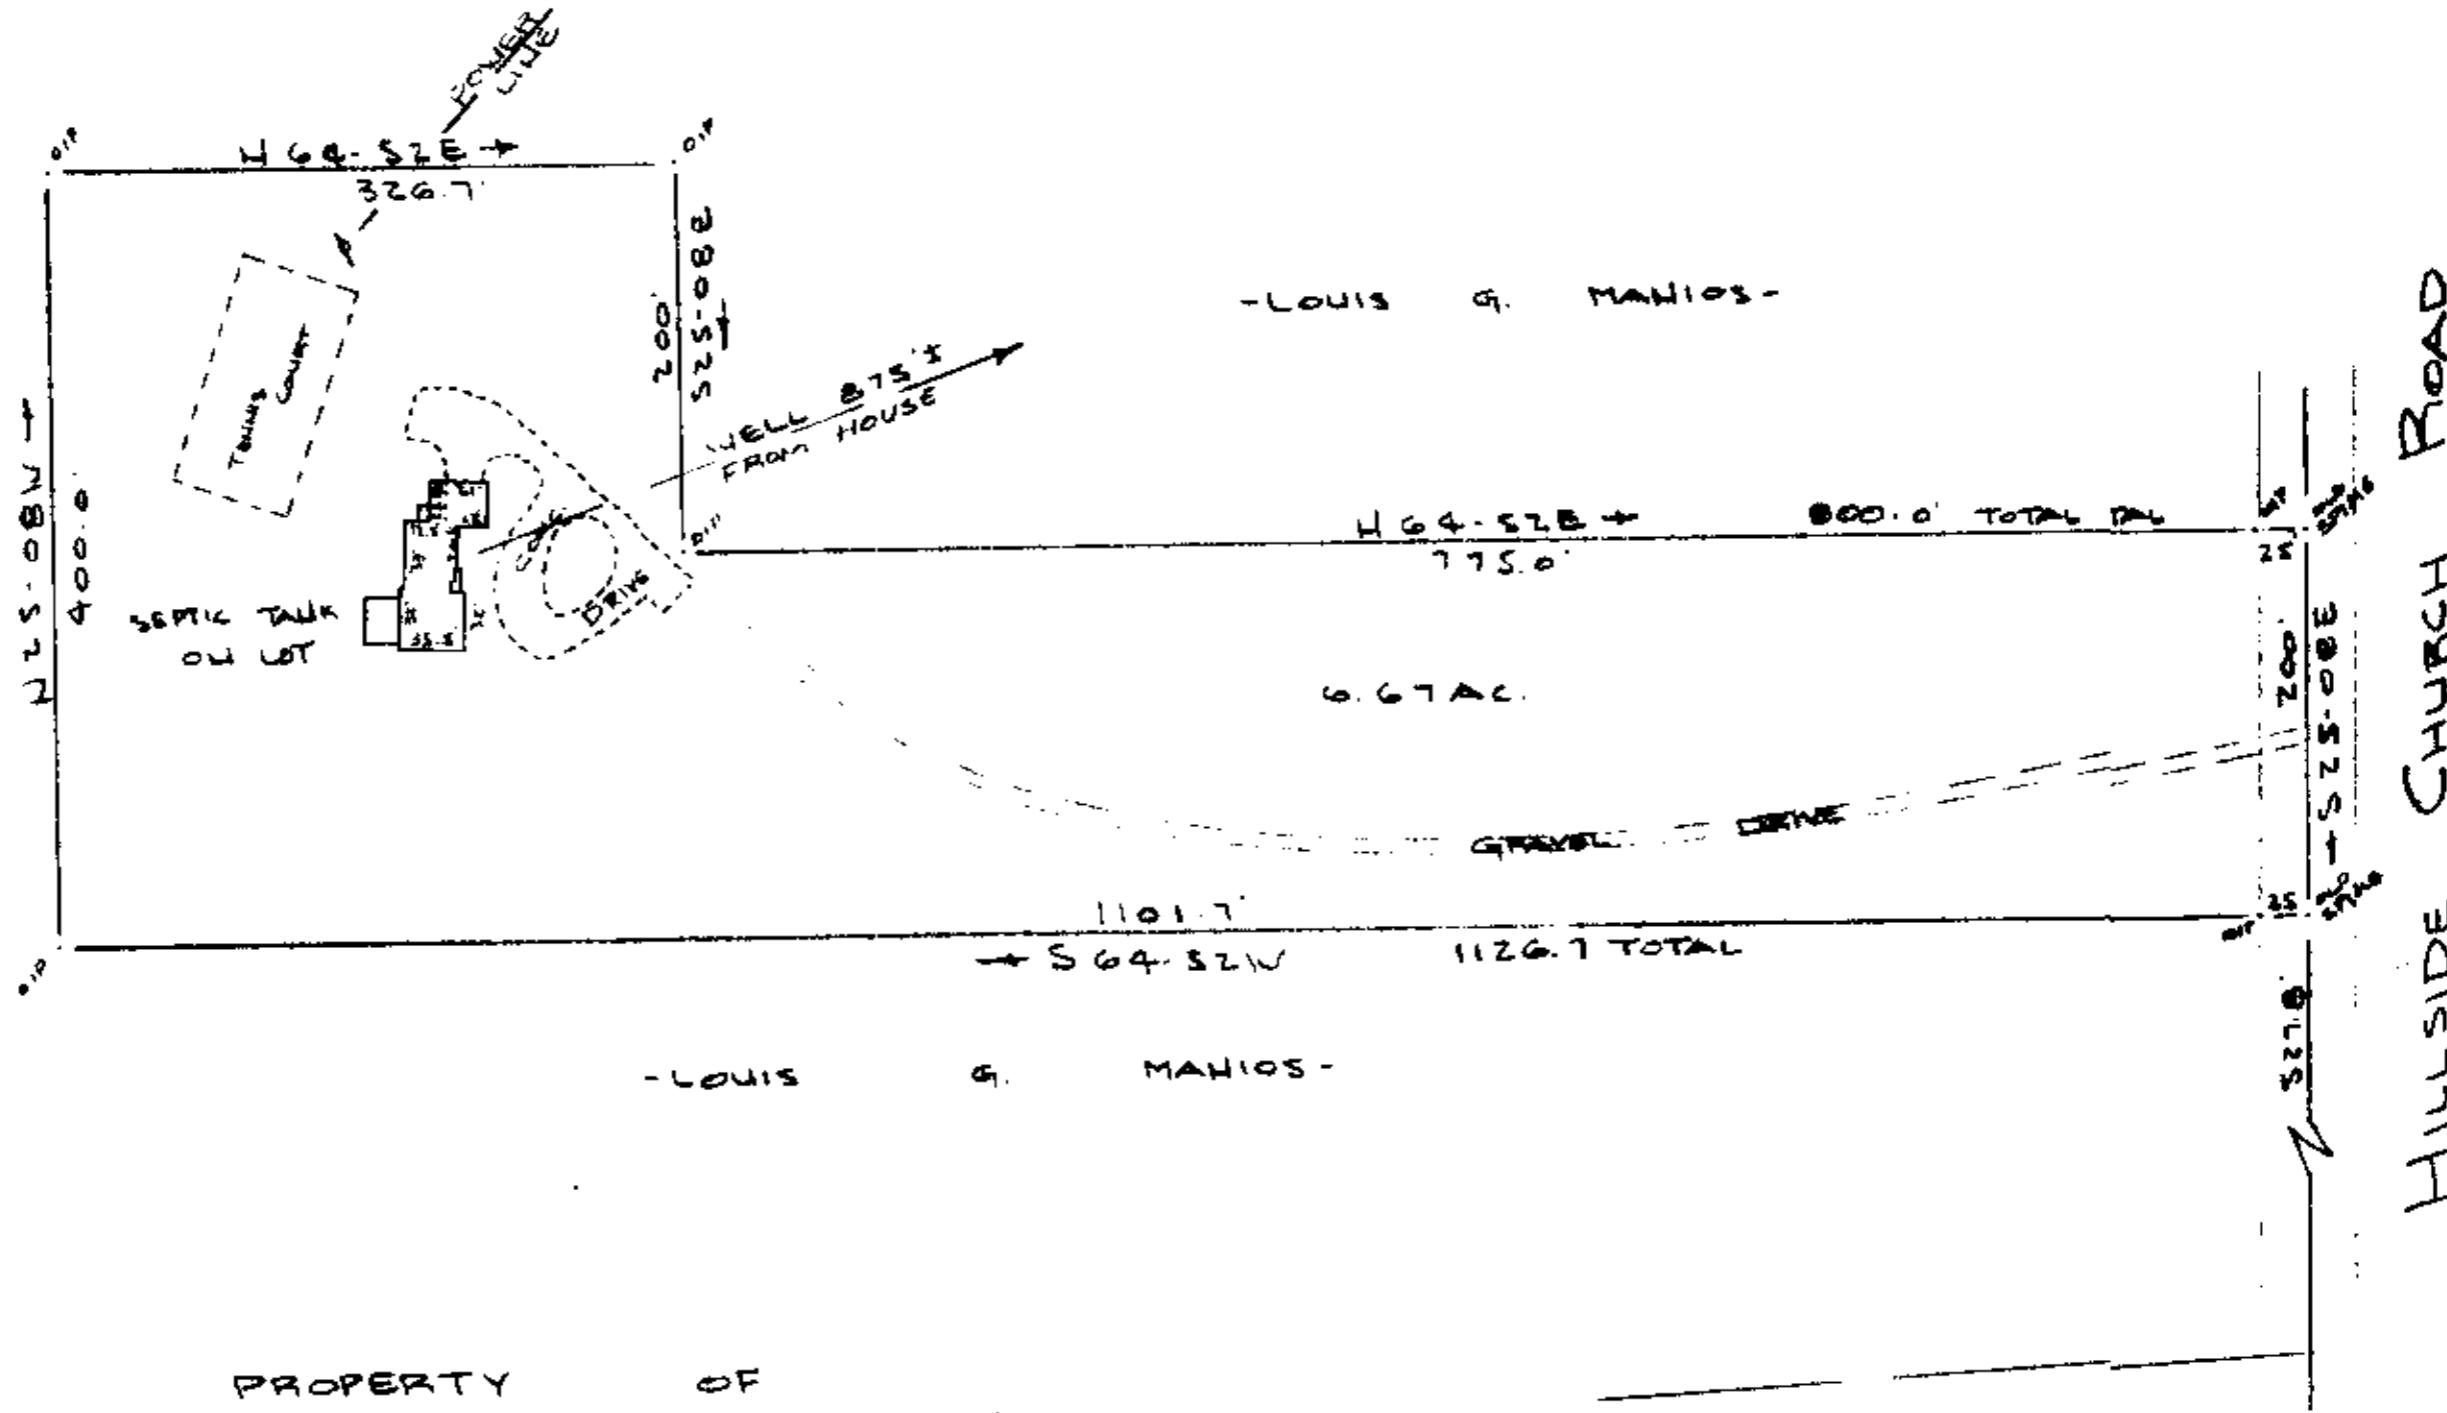

PROPERTY OF
JOHN W. WORSHAM & MERRY H. WORSHAM
NEAR GREENVILLE, S.C.

SCALE: 1"=100'

25 JULY 1980

This is to certify that on the 25th day of July, 1980, I have surveyed the property shown on this plat, being known as 6.67 acres of plat of PROPERTY OF JOHN W. WORSHAM & MERRY H. WORSHAM and recorded in the SC Office Green Greenville County, S.C., in Plat Book #1, Page #1; and that that the property lines, walls and buildings are as shown herein, and that the walls and build buildings located on this plat do not encroach or project on adjacent street or prop property, and that no fence, walls or buildings encroach or project on said properties, and no power lines cross said property except as shown herein.

2551

8-A-63

Improvements on this property
not in a flood hazard area.

CAROLINA

SURVEYING
112 MANLY ST
GREENVILLE, S.C.

Co.

ACTO ---- 2 JUL 29 80 '80 206

5.00C

