


FILED
GREENVILLE CO. S.C.
Aug 5 2 18 PM '80
DONNIE S. TANKERSLEY
R.M.C.

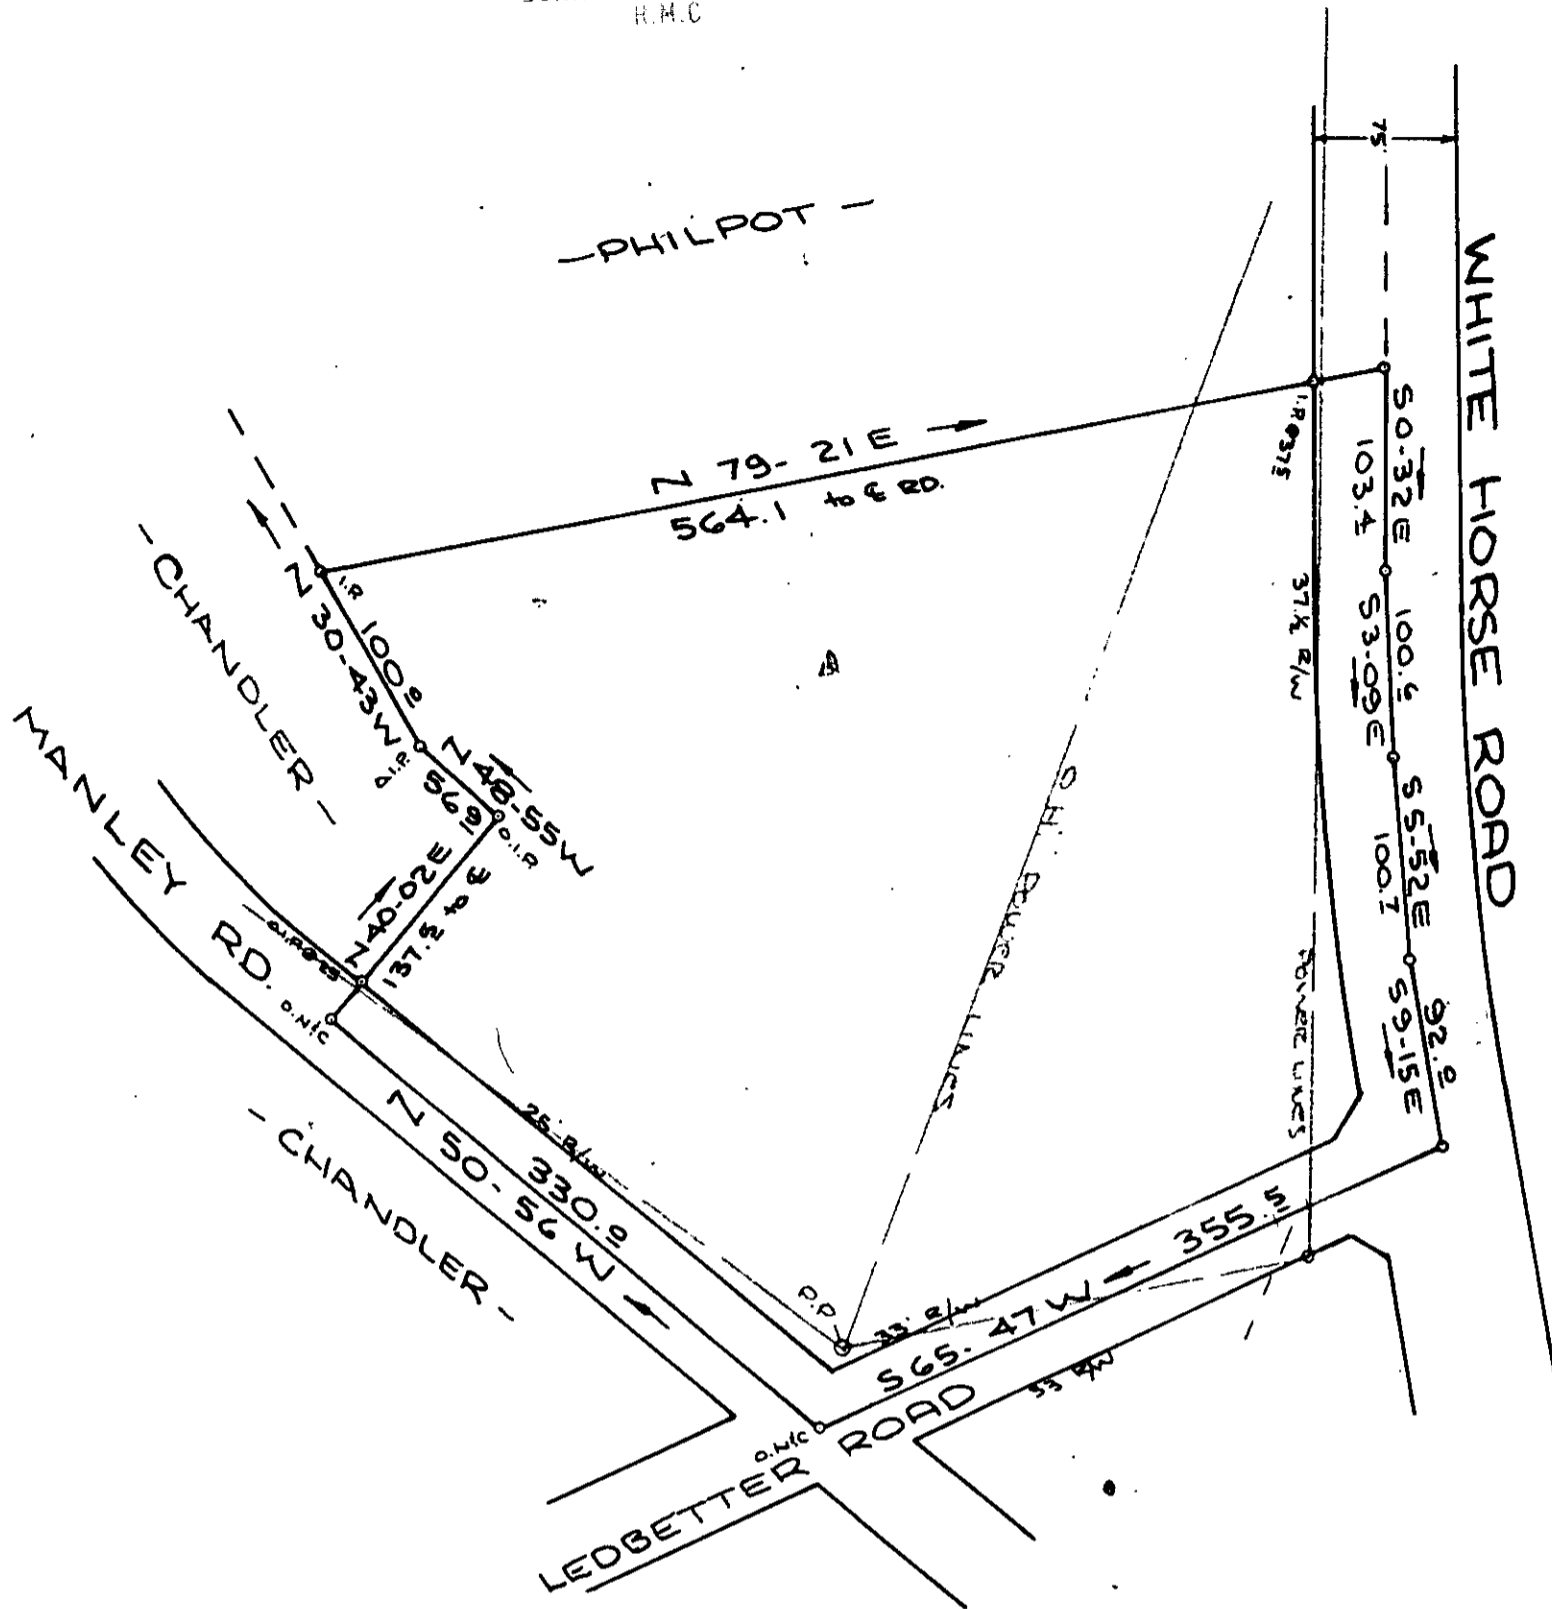

AREA = 5.00 ACRES GROSS (TO & ROADS)

SURVEY FOR
FAYE AYERS CANNON

NEAR TRAVELERS REST - GREENVILLE CO.
SOUTH CAROLINA
JULY 31, 1980

3427

8A-69

SCALE: 1" = 100'



W. R. WILLIAMS, JR.
ENGINEER / SURVEYOR
P.E. & L.S. No. 3979
15 S. MAIN STREET
TRAVELERS REST, S.C.
29690

"I hereby certify that the ratio of precision of the field survey is 1/5000 as shown hereon and the area was determined by DMD method of area calculation."

WRW
MICROFILMED

FB# 39

PT 511-1-11.1

W.R. Williams, Jr.

P.E. & L.S. No. 3979