



Note:
 Reference Deed Books
 1105 - Pg. 714,
 214 - Pg. 49,
 728 - Pg. 180,
 778 - Pg. 459,
 761 - Pg. 593,
 VVV - Pg. 319,
 PLAT BOOK E-251

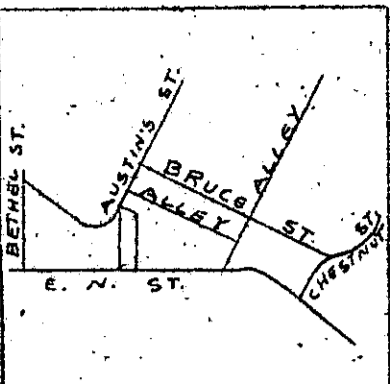

Location Map
 N. T. S.

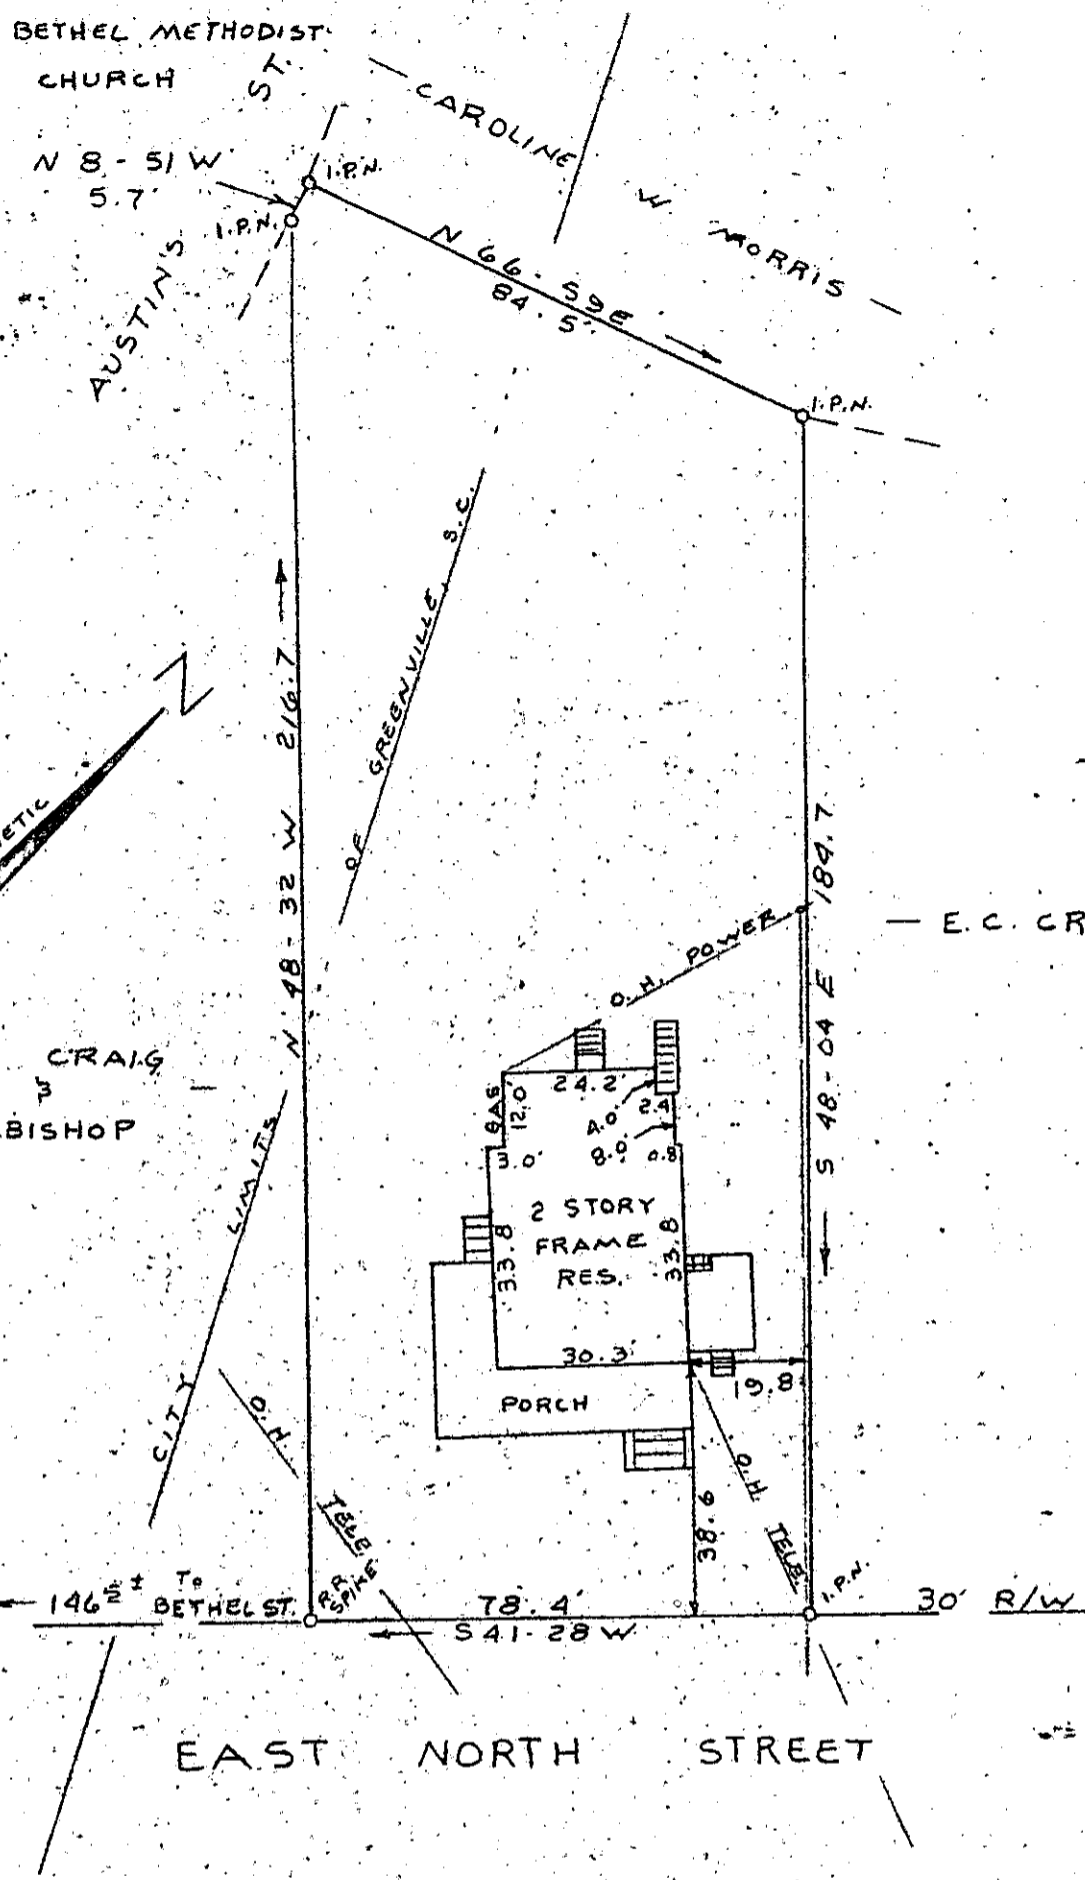

SURVEY FOR
 CHARLES E. VOLPE
 ANDREA L. VOLPE
 CYNTHIA JOYCE FISKE
 CITY OF GREENVILLE
 GREENVILLE COUNTY
 SOUTH CAROLINA
 AUGUST 5, 1980

FILED
 AUG 7 10 46 AM '80
 DONNIE TARKERSLEY
 R.M.C.

3628

AUG 7 1980

8-A-72

JEFFERY M. PEUMBLEE
 REGISTERED LAND SURVEYOR
 P. O. BOX 788
 TRAVELERS REST, S. C. 29690
 (803) 834-4426

To The Best Of My Knowledge This Structure
 Is Not In An Established Flood Zone.
 I Heroby Certify That The Measurements As
 Shown Above Are Correct And There Are
 No Encroachments Or Projections Other
 Than Shown.

Jeffery M. Peumblee
 190-3-14

