


3 AUG 25 80 11 38

5.000'S

FILED
GREENVILLE CO. S.C.
AUG 25 9 58 AM '80
DONNIE S. TANKERSLEY
R.M.C.

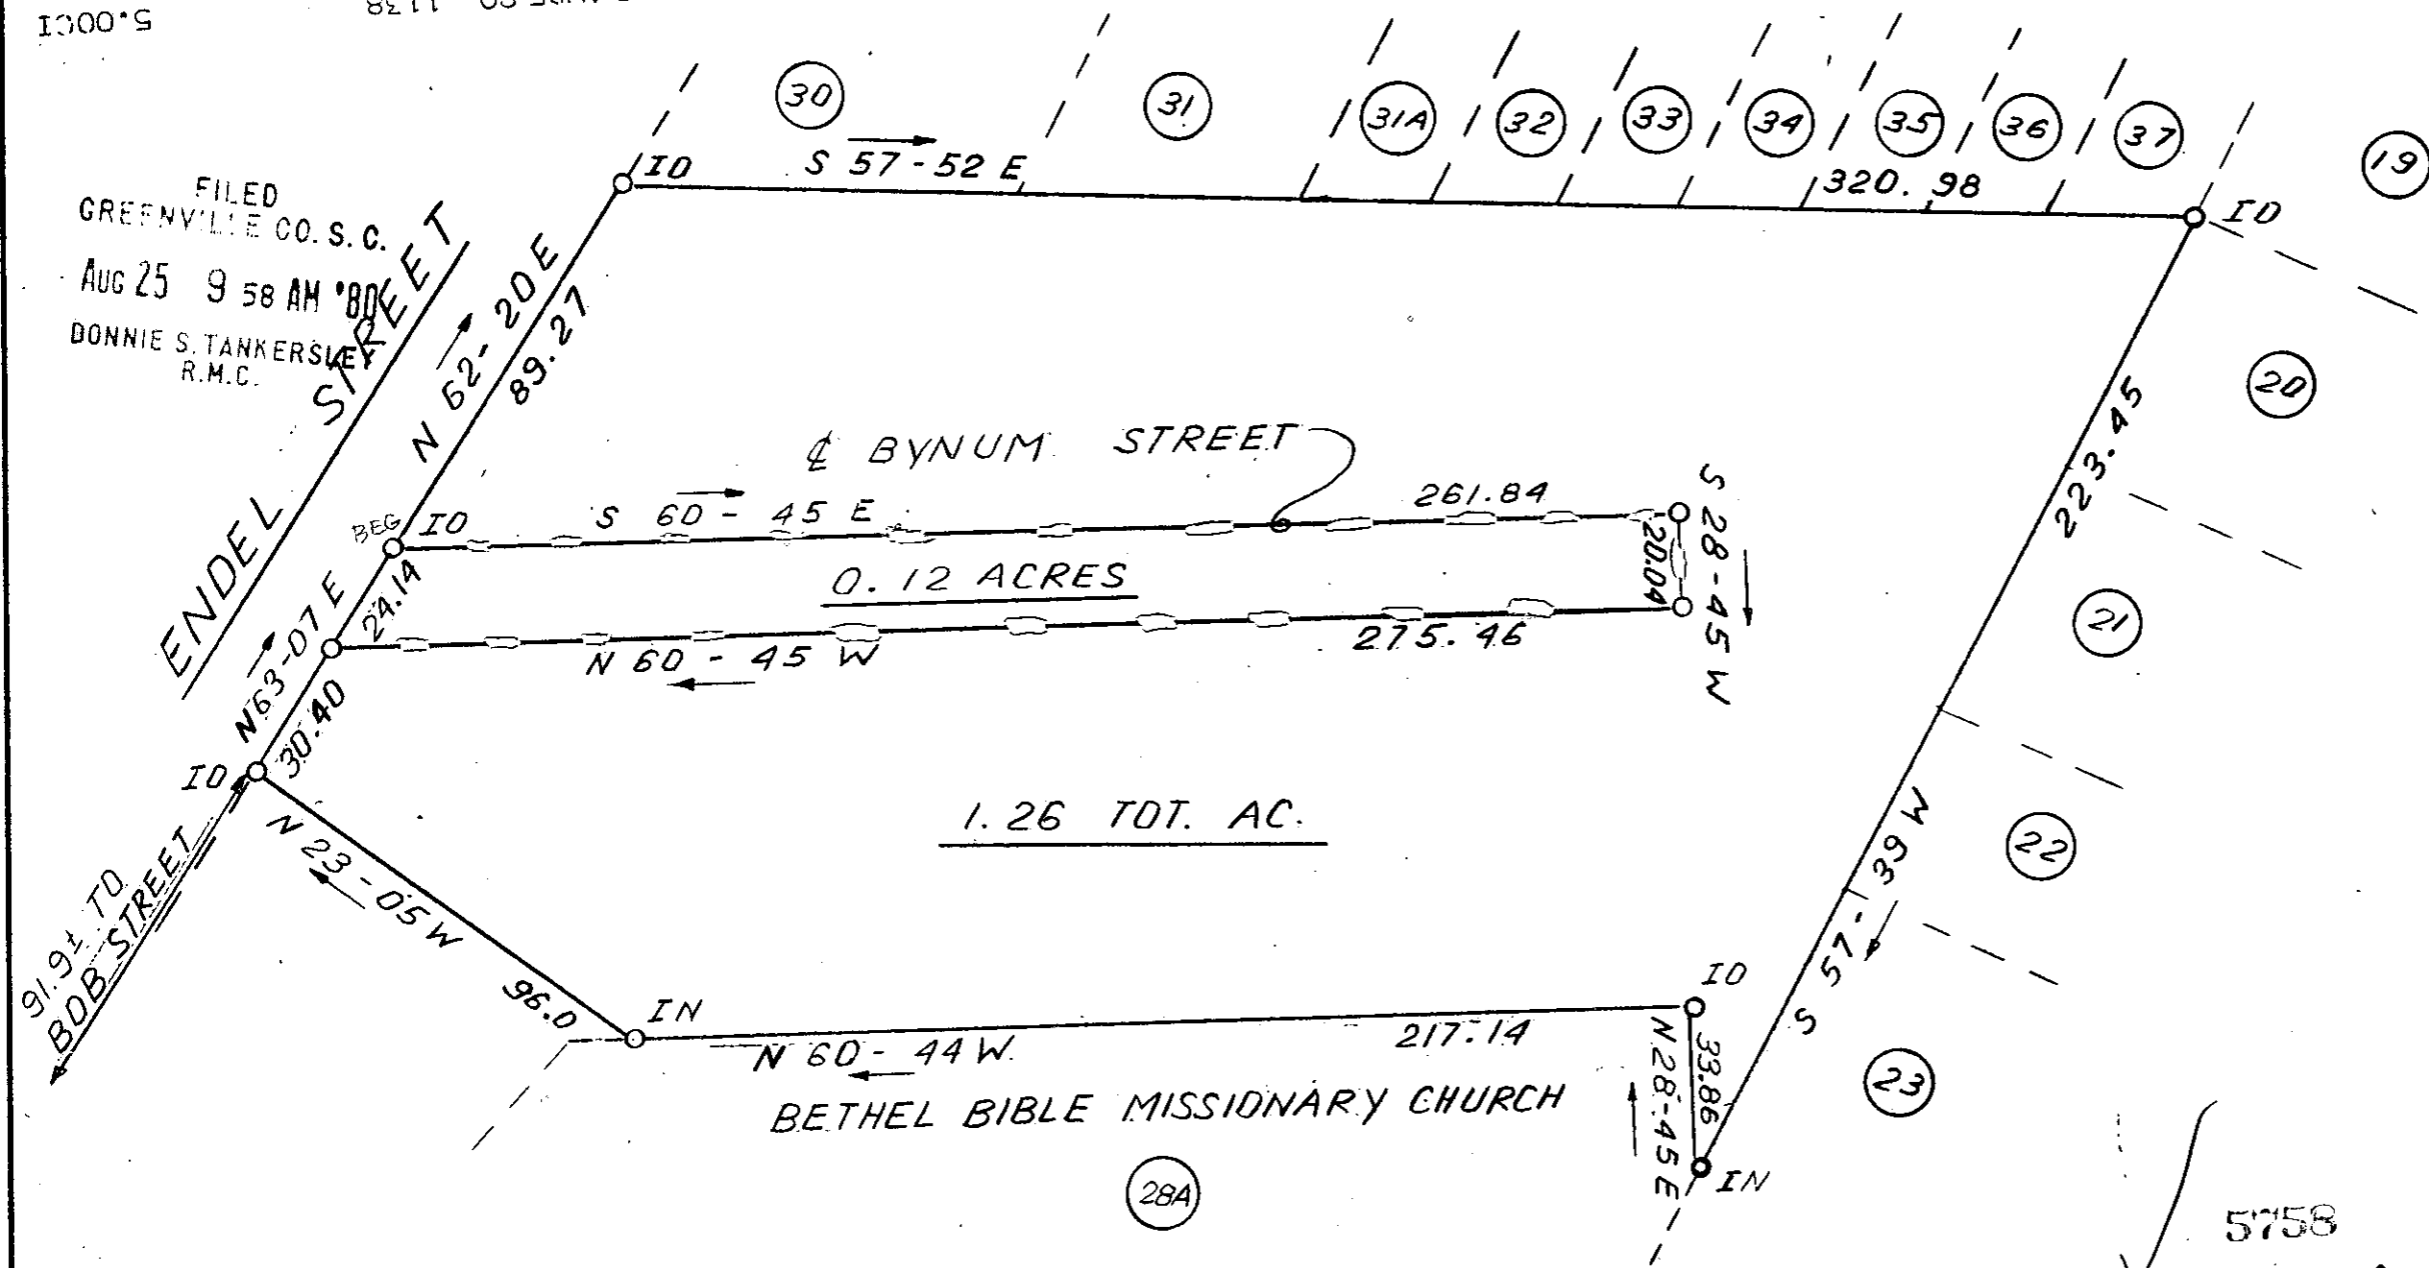

I hereby certify that the ratio of precision of the field survey is 1/5,000 as shown hereon and the area was determined by DMD Method.

James R. Freeland
James R. Freeland RLS&PE
4781

5758

8-A-85

AUG 25 1980

THIS PLAT IS NOT A SUBDIVISION AS DEFINED BY THE GREENVILLE COUNTY SUBDIVISION REGULATIONS.
8/6/80 *F. J. Forbes*
Chairman, Secretary, or Director of Planning.
Greenville County Planning Commission

LOT NUMBERS REFER TO TAX BLOCK NUMBERS



STATE OF SOUTH CAROLINA
GREENVILLE COUNTY
PROPERTY OF
BETHEL BIBLE MISSIONARY CHURCH

FREELAND & ASSOCIATES Engineers • Land Surveyors GREENVILLE, S.C.	
SURVEY R. P.	
DRAWN B. R.	
CHECK M. C.	
SCALE 1" = 40'	
DATE JAN. 11. 80	
DWG. NO. 4602	



123-9-28 & 29

MICROFILMED