


MICROFILMED

SEP 3 1980

FILED  
GREENVILLE CO. S. C.  
SEP 3 10 31 AM '80  
DONNIE S. TANKERSLEY  
R.M.C.

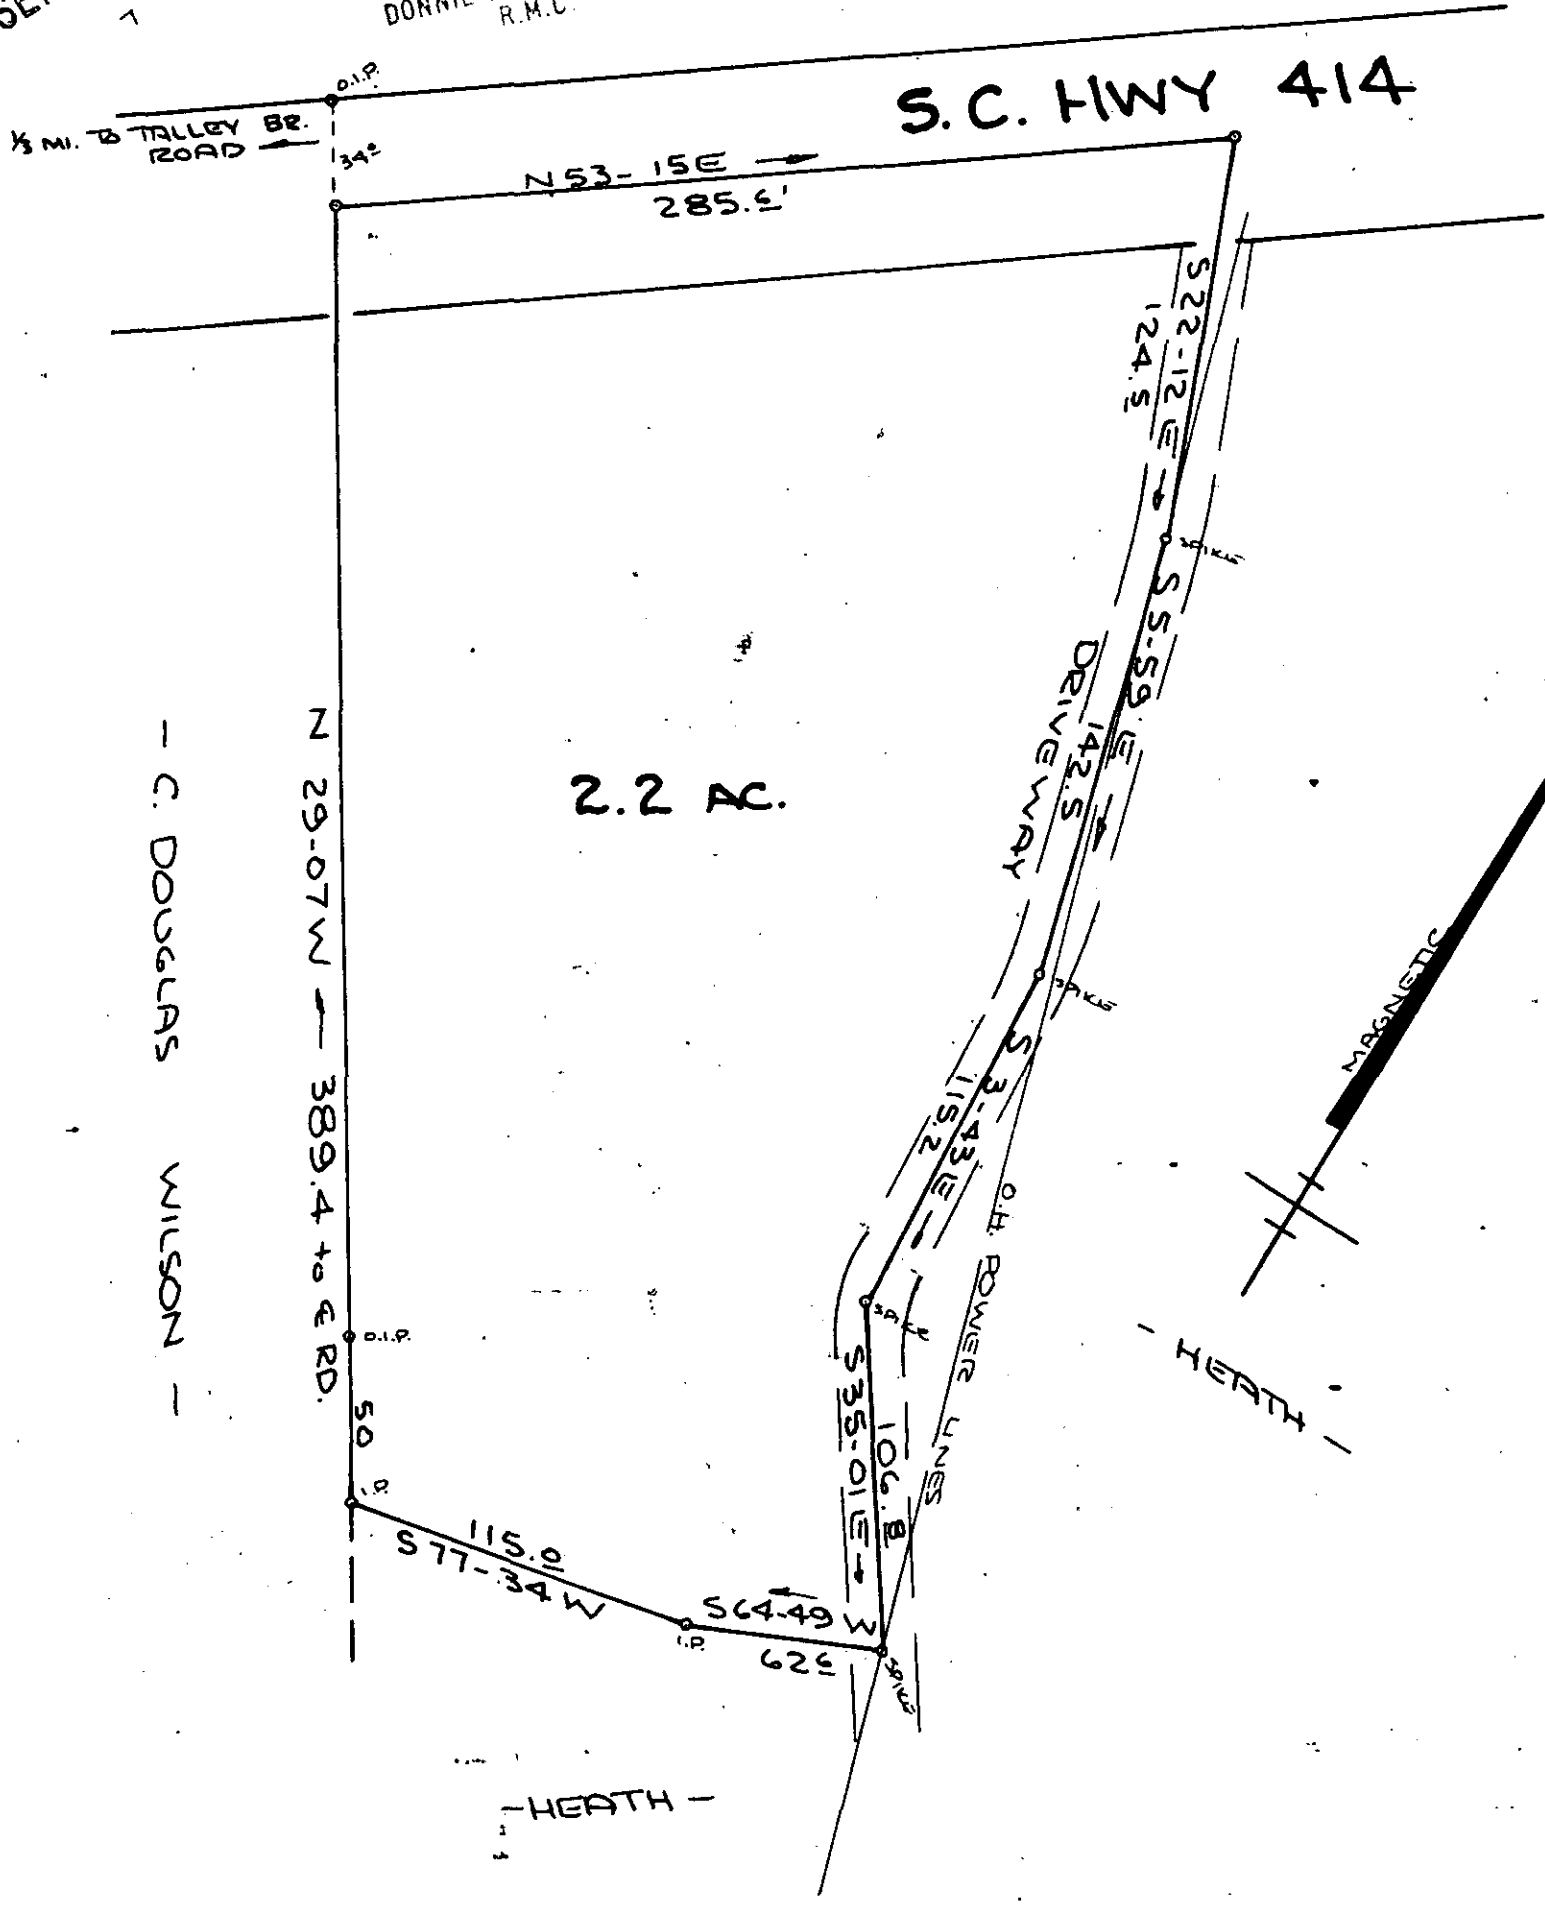

8-A-98 ✓

SURVEY FOR  
**BOYD A. HEATH**  
**JUDY A. HEATH**  
 NORTH OF TRAVELERS REST GREENVILLE CO.  
 SOUTH CAROLINA  
 JULY 11, 1980

SCALE: 1" = 60'



SOUTH CAROLINA  
 WILLIAMS &  
 ENGINEERS & SURVEYORS  
 P. E. & L. S. No. 3979  
 15 S. MAIN STREET  
 TRAVELERS REST, S. C.  
 29690

WRW

F.B. 38

521.2-1-PT 11

"I hereby certify that the ratio of precision of the field survey is 1/2500+ as shown hereon and the area was determined by DMD method of area calculation."

*W.R. Williams* P.E. & L.S. No. 3979