


FILED
S.C.

MAY 23 11:28 AM '80
DONNIE S. FANKERSLE
R.M.C.

58

MICROFILMED

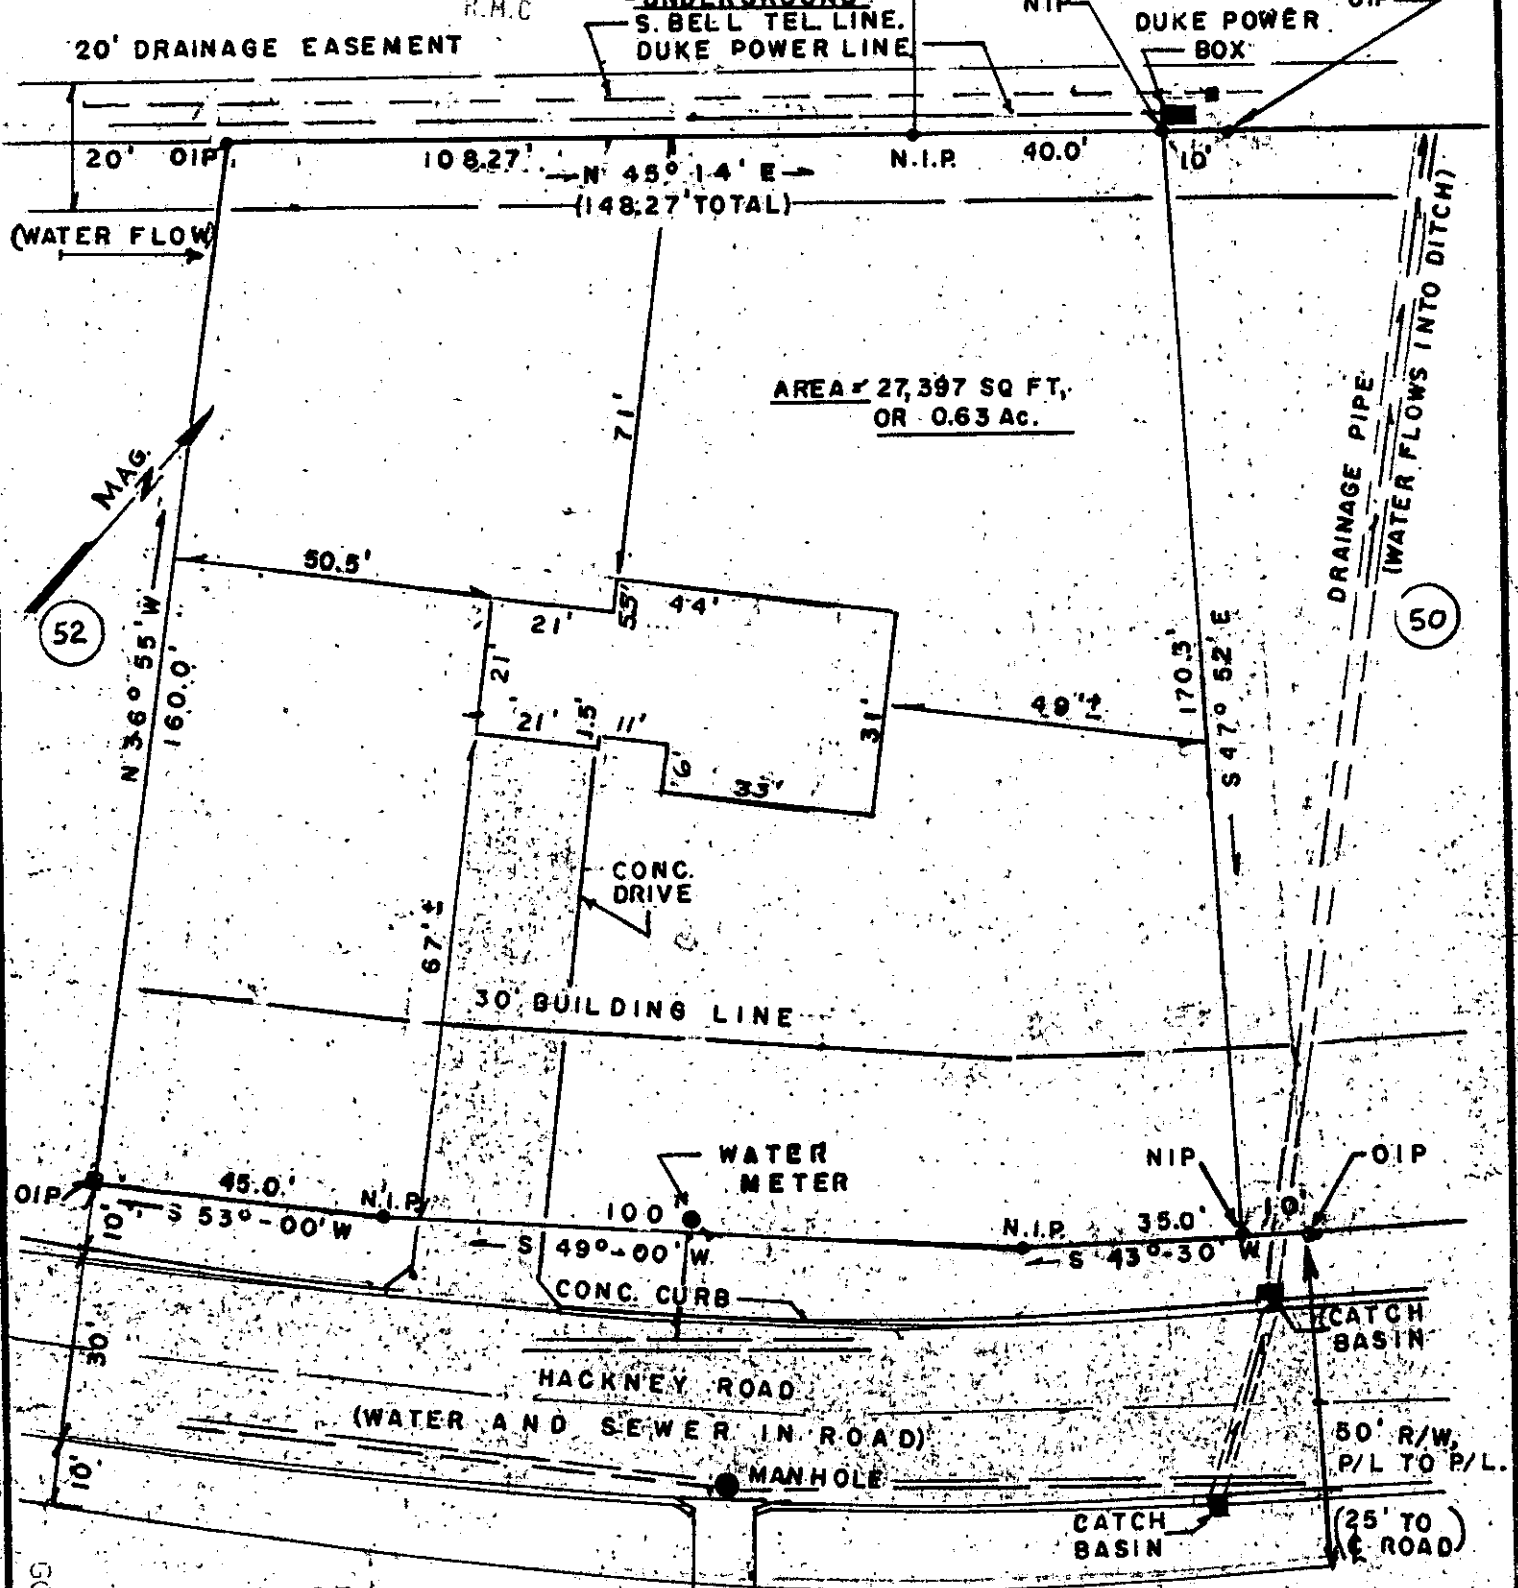

AREA 27,397 SQ FT,
OR 0.63 AC.

THE ABOVE LOT IS LOCATED IN THE RIVER DOWNS SUBDIVISION IN GREENVILLE COUNTY, NEAR TAYLORS, SC.

REFERENCE: PLAT BOOK 4-R, PAGES 75 AND 76.

NOTE: THE LINE BETWEEN LOTS 51 & 50 WAS REVISED BY THIS SURVEY.

NOTE: THIS PROPERTY IS NOT IN A FLOOD PLAIN. NO ENCROACHMENTS EXCEPT AS SHOWN.

I CERTIFY THIS LOT HAS BEEN SURVEYED, AND IS AS SHOWN.


Kenneth T. Gould

S. C. REG NO 4035

33982

8B-10

GCTC 1 MY2380

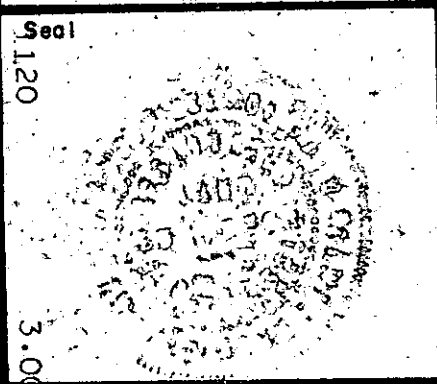

PROPERTY OF <u>JERRY D. SHIVE</u>	Drawn By K. GOULD, Jr.
	Checked By K.T.G.
GOULD & ASSOC SURVEYORS TAYLORS, S. C.	Scale 1" = 30'
	Date 8/15/80
	File No 346
	Dwg. No. LOT No. 51