


FILED
GREENVILLE CO. S.C.

JUN 17 4 00 PM '80

DONNIE S. TANKERSLEY
R.M.C.

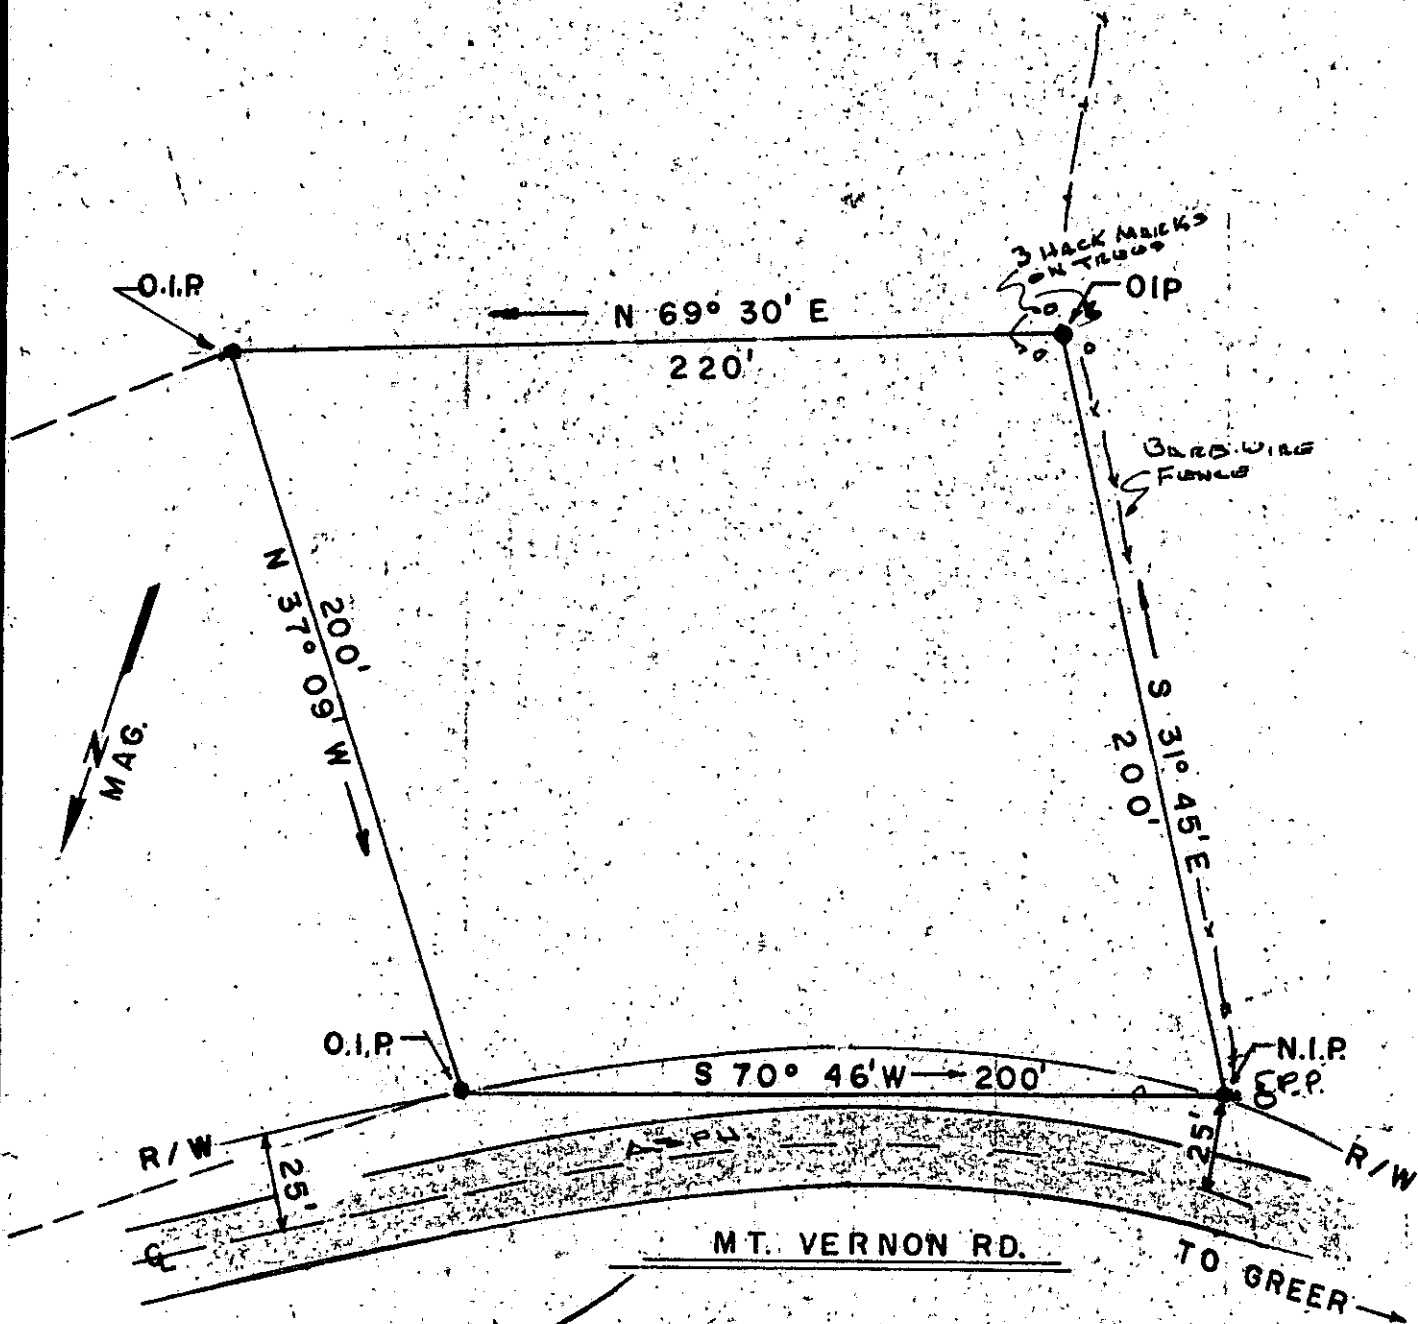

8-B-51

35389


REFERENCE = VOL. 222, PG. 67
 DEED VOL. 943, PG. 368
 BLK BK. 537.4-1-58.14

LOCATION = NEAR GREER, SC
 CHICK SPRINGS TWP.
 GREENVILLE COUNTY

I CERTIFY THAT THIS LOT HAS
 BEEN SURVEYED, AND IS AS
 SHOWN. THERE ARE NO ENCROA-
 CHMENTS. THIS LOT IS NOT IN
 A FLOOD PLAIN.

WATER & SEWER IN STREET

Kenneth J. Gould
 S.C. REG NO 4035

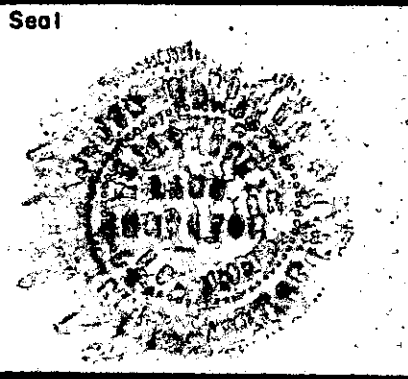

PROPERTY OF
McELRATH & TUCKER

GOULD & ASSOC
 SURVEYORS
 TAYLORS, S.C.

Drawn By K. GOULD, Jr.
 Checked By K. T. G.
 Scale 1" = 50'
 Date 6 3 80
 File No.
 Dwg. No. 3