


FILED
GREENVILLE CO. S.C.
JUN 20 4 03 PM '80
DONNIE S. TANKERSLEY
R.M.C.

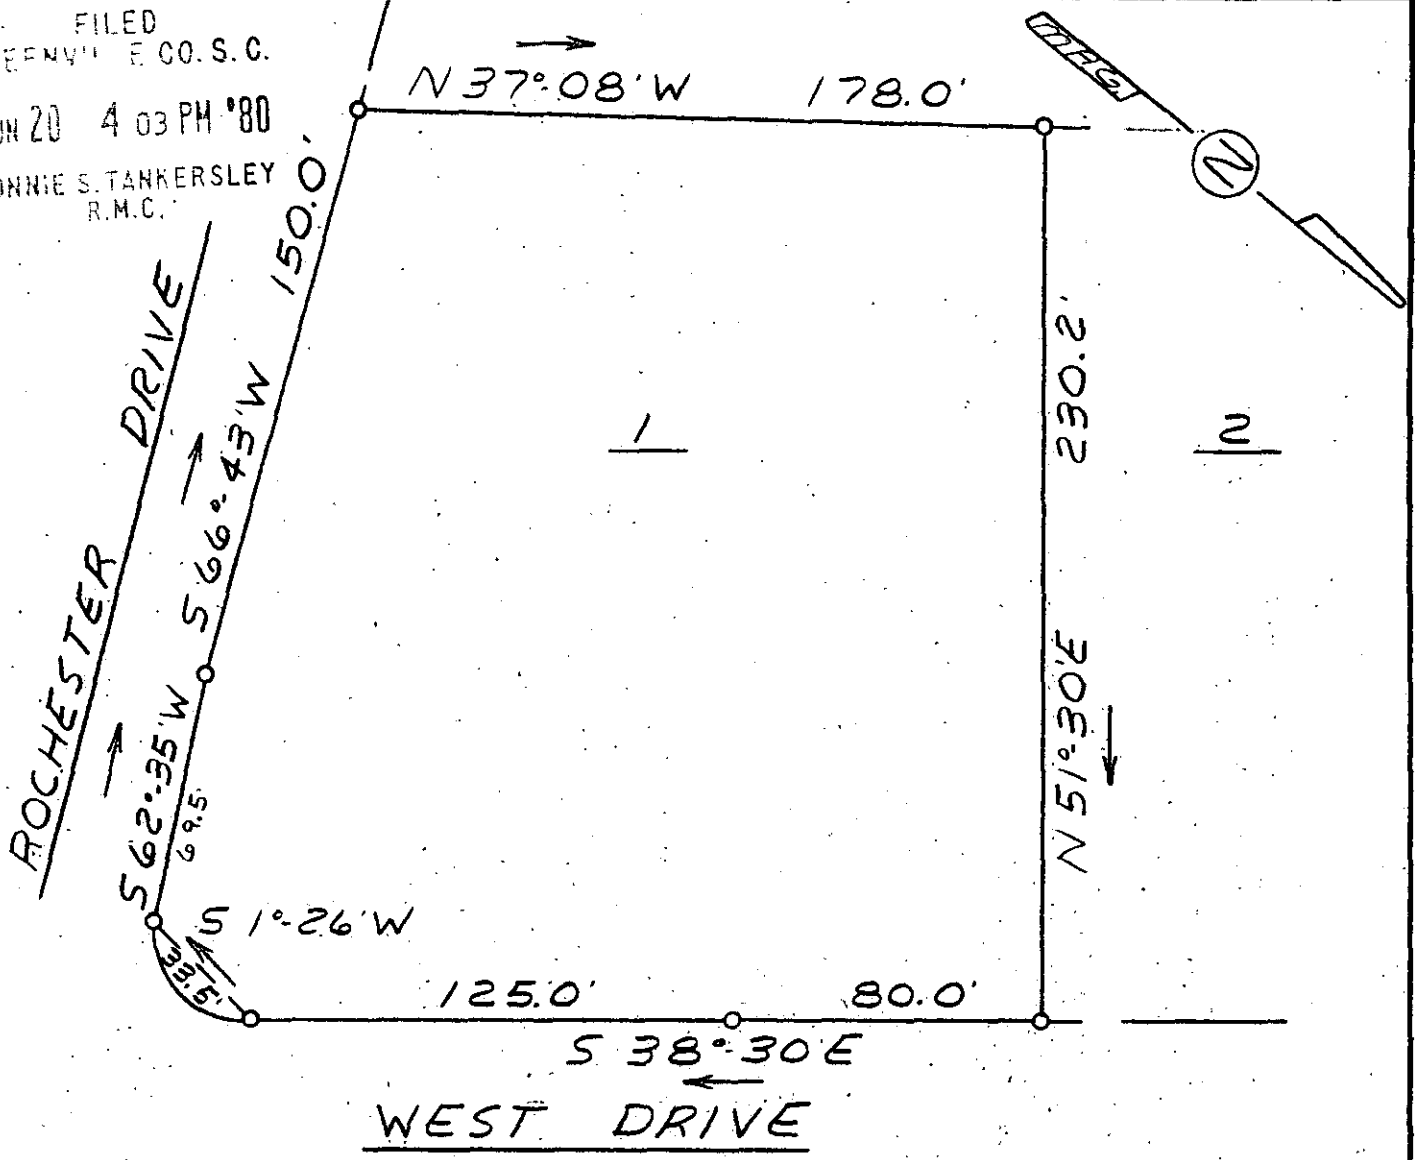

This is to certify that on June 17, 1980; I surveyed the property shown on this plat, known as Lot 1 on plat of Coleman Heights, recorded in the RMC Office of Greenville County in Flat Book KK on page 29, and that the property lines, walls and buildings are as shown hereon; that no adjacent walls or buildings encroach or project on said premises, and that no utility lines cross this property except as shown hereon. This property is not located in a designated flood hazard area.

✓ 8-B-76

36324
JUN 20 1980

James R. Freeland
James R. Freeland RLS & PE 4781



SEAL

STATE OF SOUTH CAROLINA
GREENVILLE COUNTY

COLEMAN HEIGHTS

LOT 1

PROPERTY OF

BROWN PROPERTIES

OF S.C. INC.

FREELAND & ASSOCIATES
Engineers • Land Surveyors

GREENVILLE, S.C.

SURVEY	LT.
DRAWN	M.C.
CHECK	M.C.
SCALE	1" = 50'
DATE	6-17-80
DWG. NO.	80-5162