


THIS PLAT IS NOT A SUBDIVISION
 AS DEFINED BY THE GREENVILLE
 COUNTY SUBDIVISION REGULATIONS.



2/18/80 *F. J. Jones*
 Chairman, Secretary, or Director of
 Planning.
 Greenville County Planning Commission

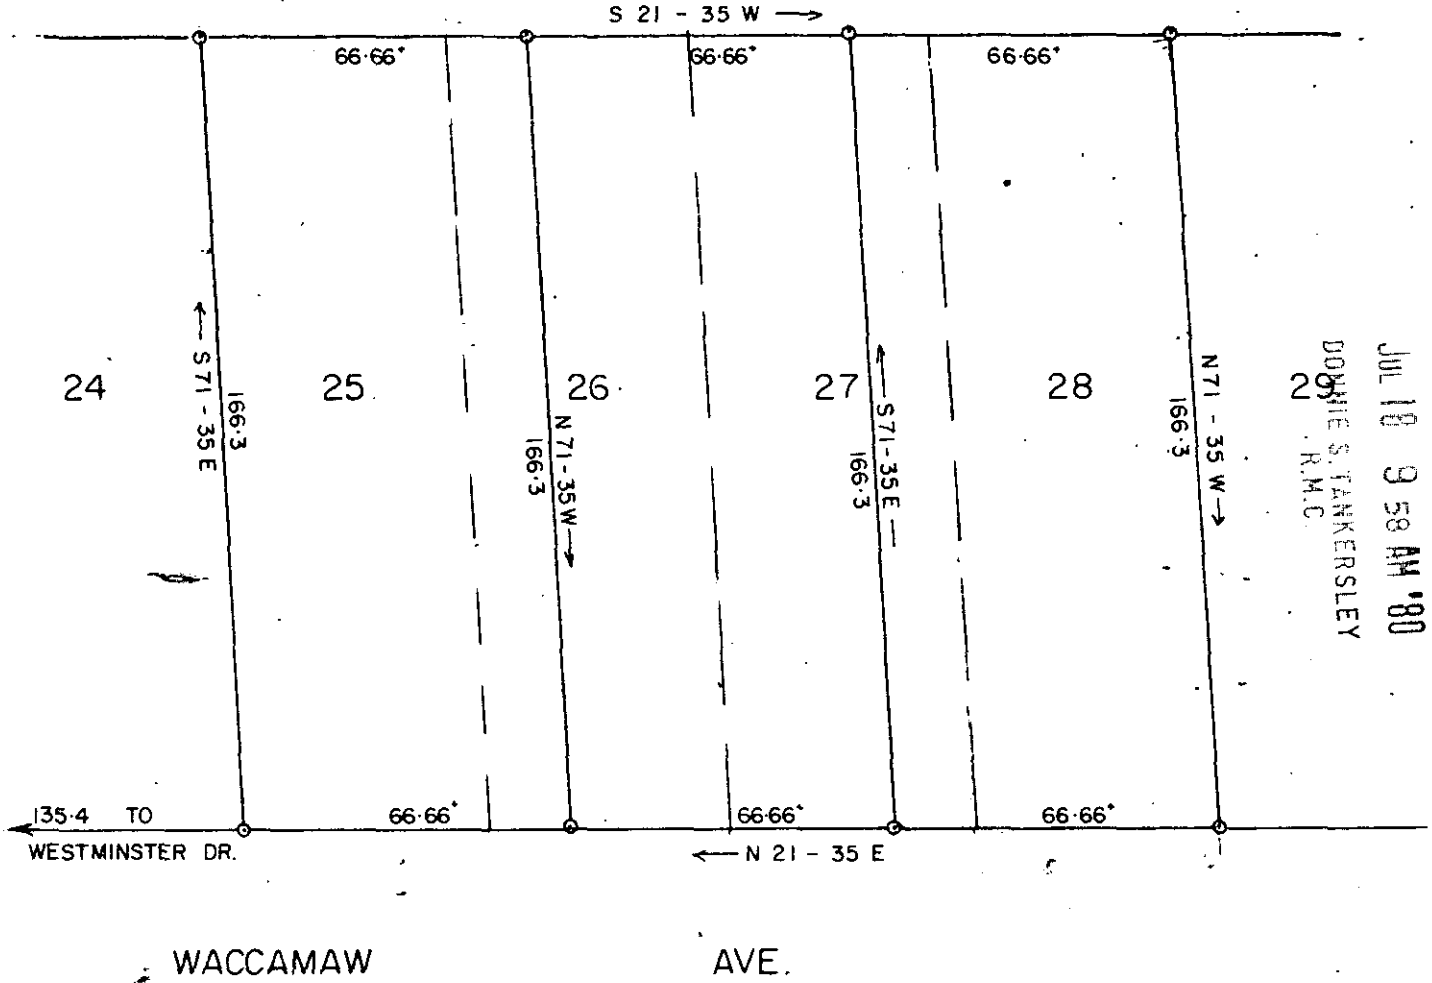

FILED
 GREENVILLE CO. S. C.
 JUL 18 9 58 AM '80
 DONNIE S. TANKERSLEY
 R.M.C.

Original Recorded
 R.M.C.O. of P.B. & F-23

REVISION OF LOTS 25-26, 27-28
 AUGUSTA CIRCLE

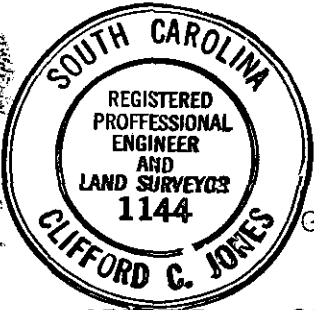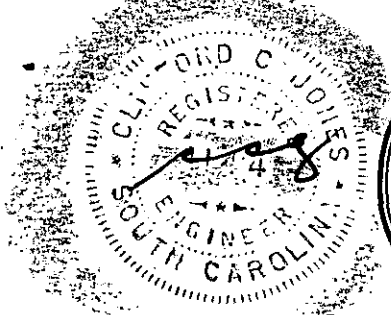

John L. Brunial
Barbara R. Brunial S. C.
 JUL 18 1980

SCALE 1" = 40' JULY-15-80
 GCTO 3 JUL 18 80 211

1663
 3.000CI

8-C-44

MICROFILMED