


MICROFILMED

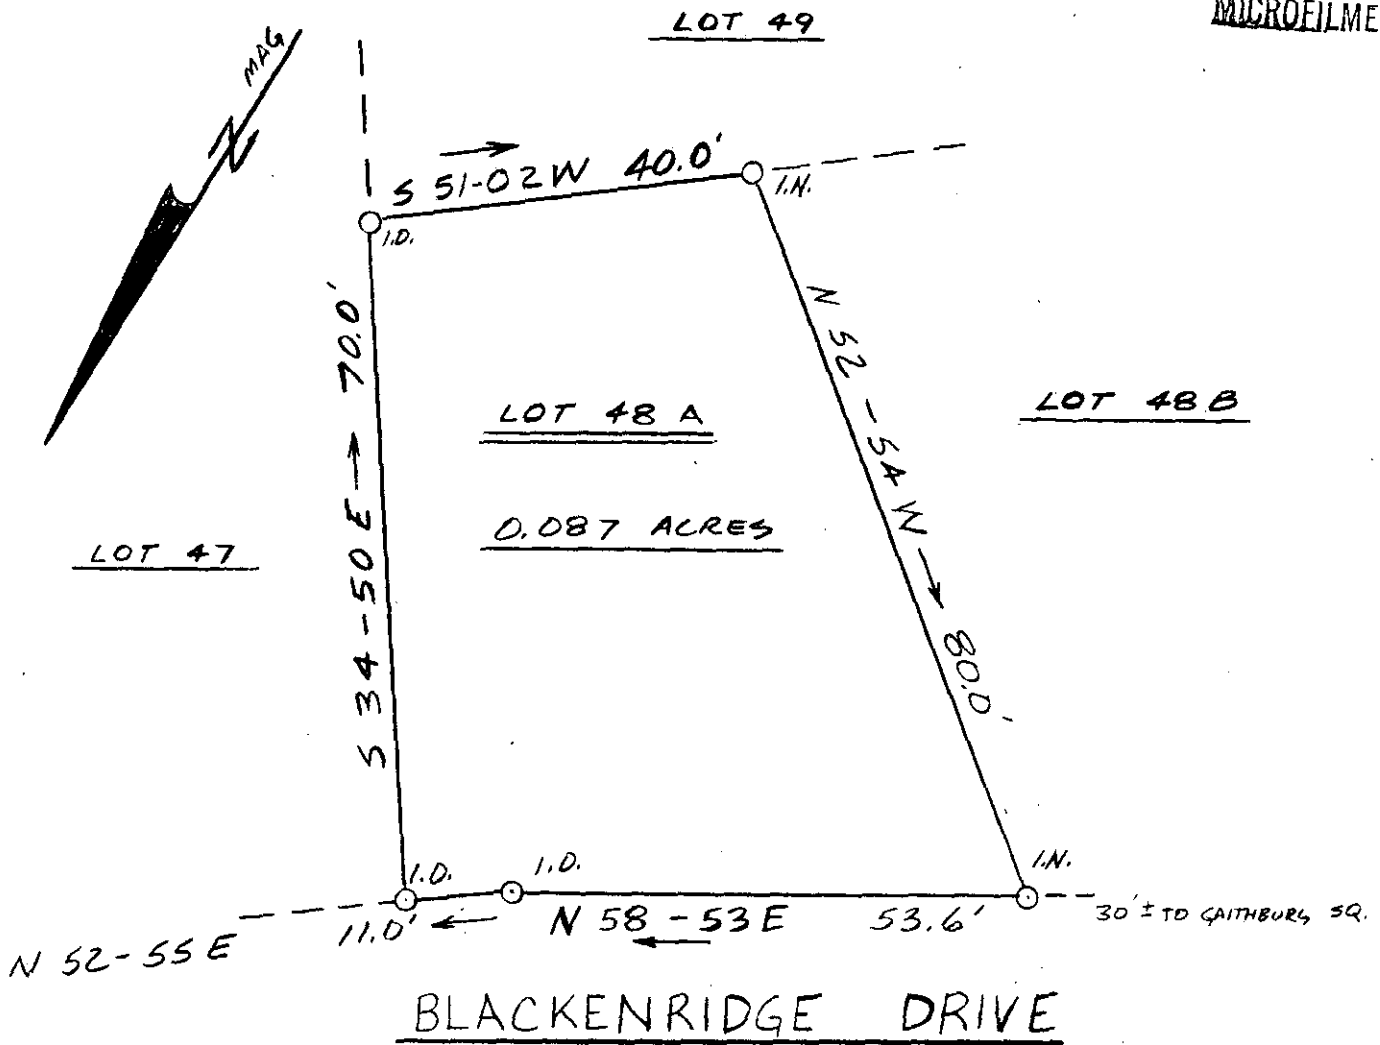

GCTO -----3 JUL 22 80

454



1963

9-C-54

JUL 2

FILED  
 GREENVILLE CO. S.C.  
 JUL 22 3 24 PM '80  
 DORRIS TANKERSLEY  
 R.M.C.



SEAL

STATE OF SOUTH CAROLINA  
 GREENVILLE COUNTY

EASTGATE VILLAGE

LOT 48-A

PROPERTY OF

JOHN E. BEVELIAQUE

PHYLLIS H. BEVELIAQUE

FREELAND & ASSOCIATES  
 Engineers • Land Surveyors

GREENVILLE, S.C.

SURVEY MC

DRAWN WPH

CHECK MLC

SCALE 1" = 20'

DATE 7-3-80

DWG. NO. 80-5246 A