


FILED  
GREENVILLE CO. S. C.  
AUG 8 2 39 PM '80

DONNIE S. TANKERSLEY  
R.M.C.

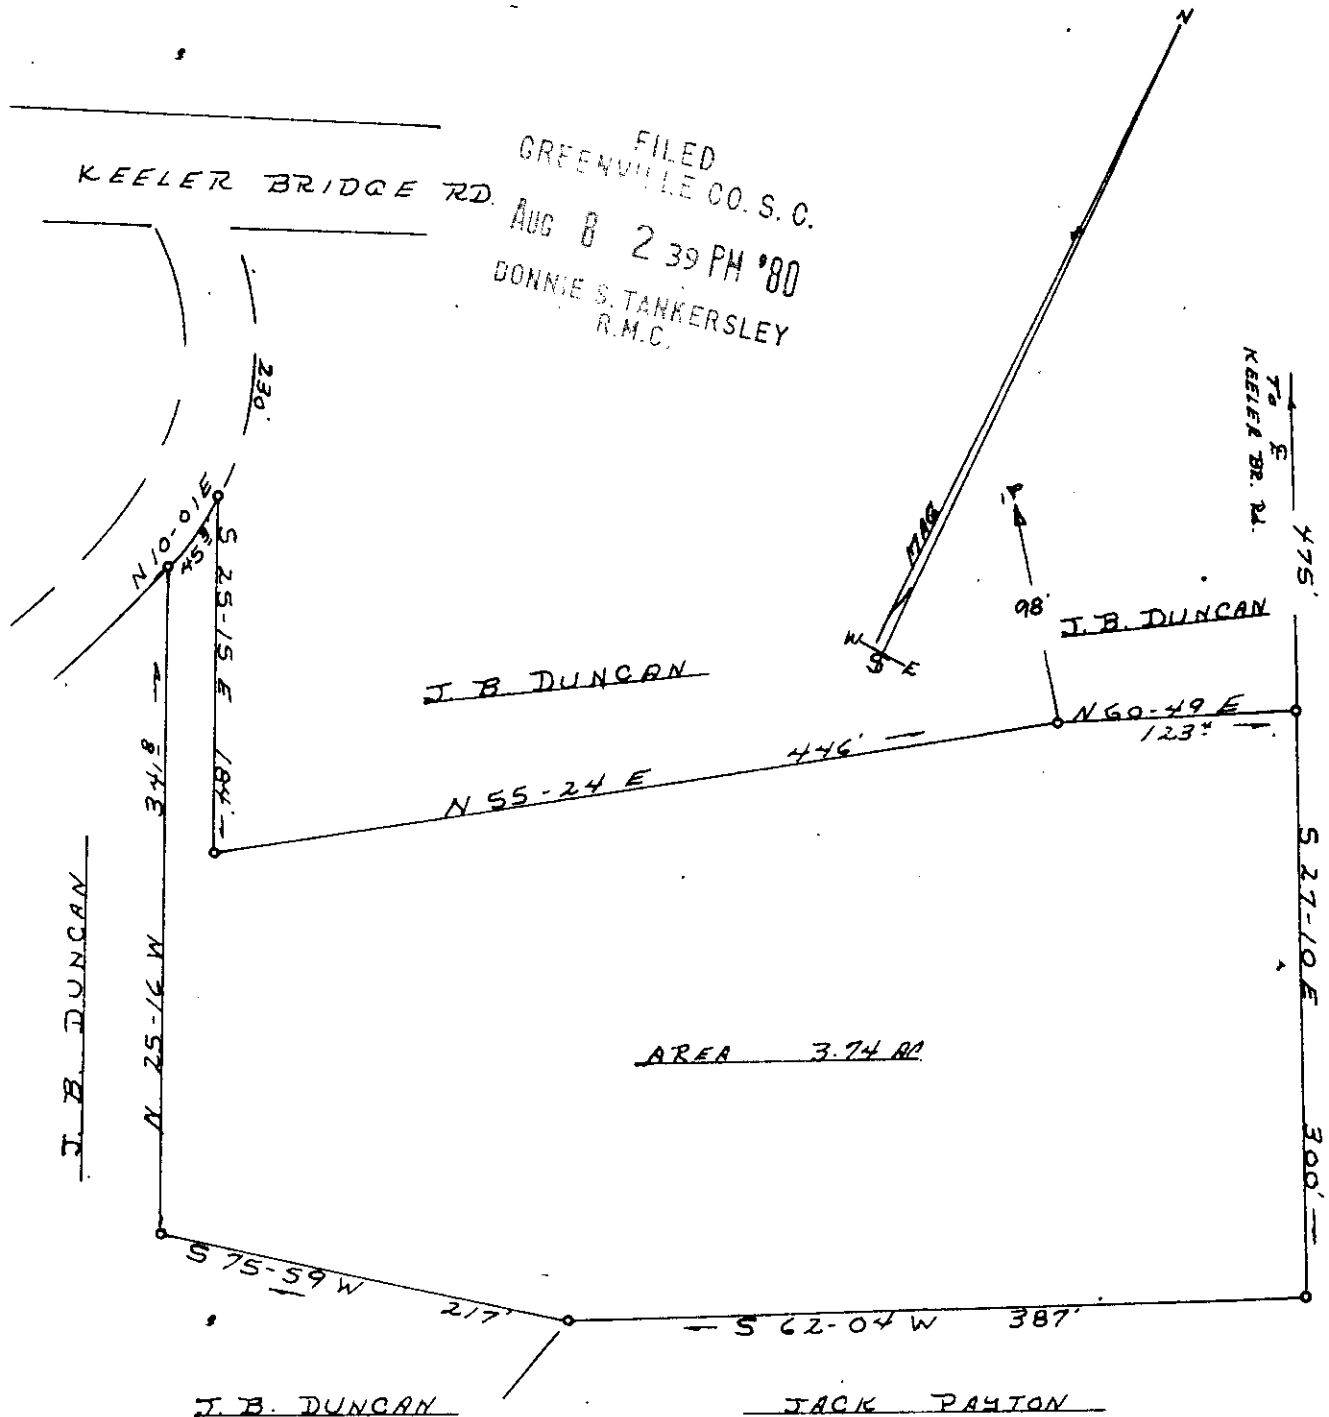

AREA 3.74 AC

JACK PAYTON

J. B. DUNCAN

JACK PAYTON

THE PROPERTY AND BUILDINGS SHOWN ON  
THIS PLAT ARE NOT IN A FLOOD HAZARD  
AREA.

3875  
8-D-14 ✓

PLAT OF PROPERTY  
OF

AUG 8 1980

STEVEN B. DUNCAN

BATES TOWNSHIP GREENVILLE CO.  
STATE OF SOUTH CAROLINA  
SCALE 1" = 100' 8-4-1980

I HEREBY CERTIFY THAT THE MEASUREMENTS  
AS SHOWN ARE CORRECT AND THERE ARE NO  
ENCHROACHMENTS OR PROJECTIONS OTHER  
THAN SHOWN

SEAL  
Terry H. Dill  
REC. CLERK S. 10-104

Rt 2, TAYLORS, S.C.



SC10 - 1 AU 8 80 929