


Ann F. Clayton

MICROFILMED

AF 10505

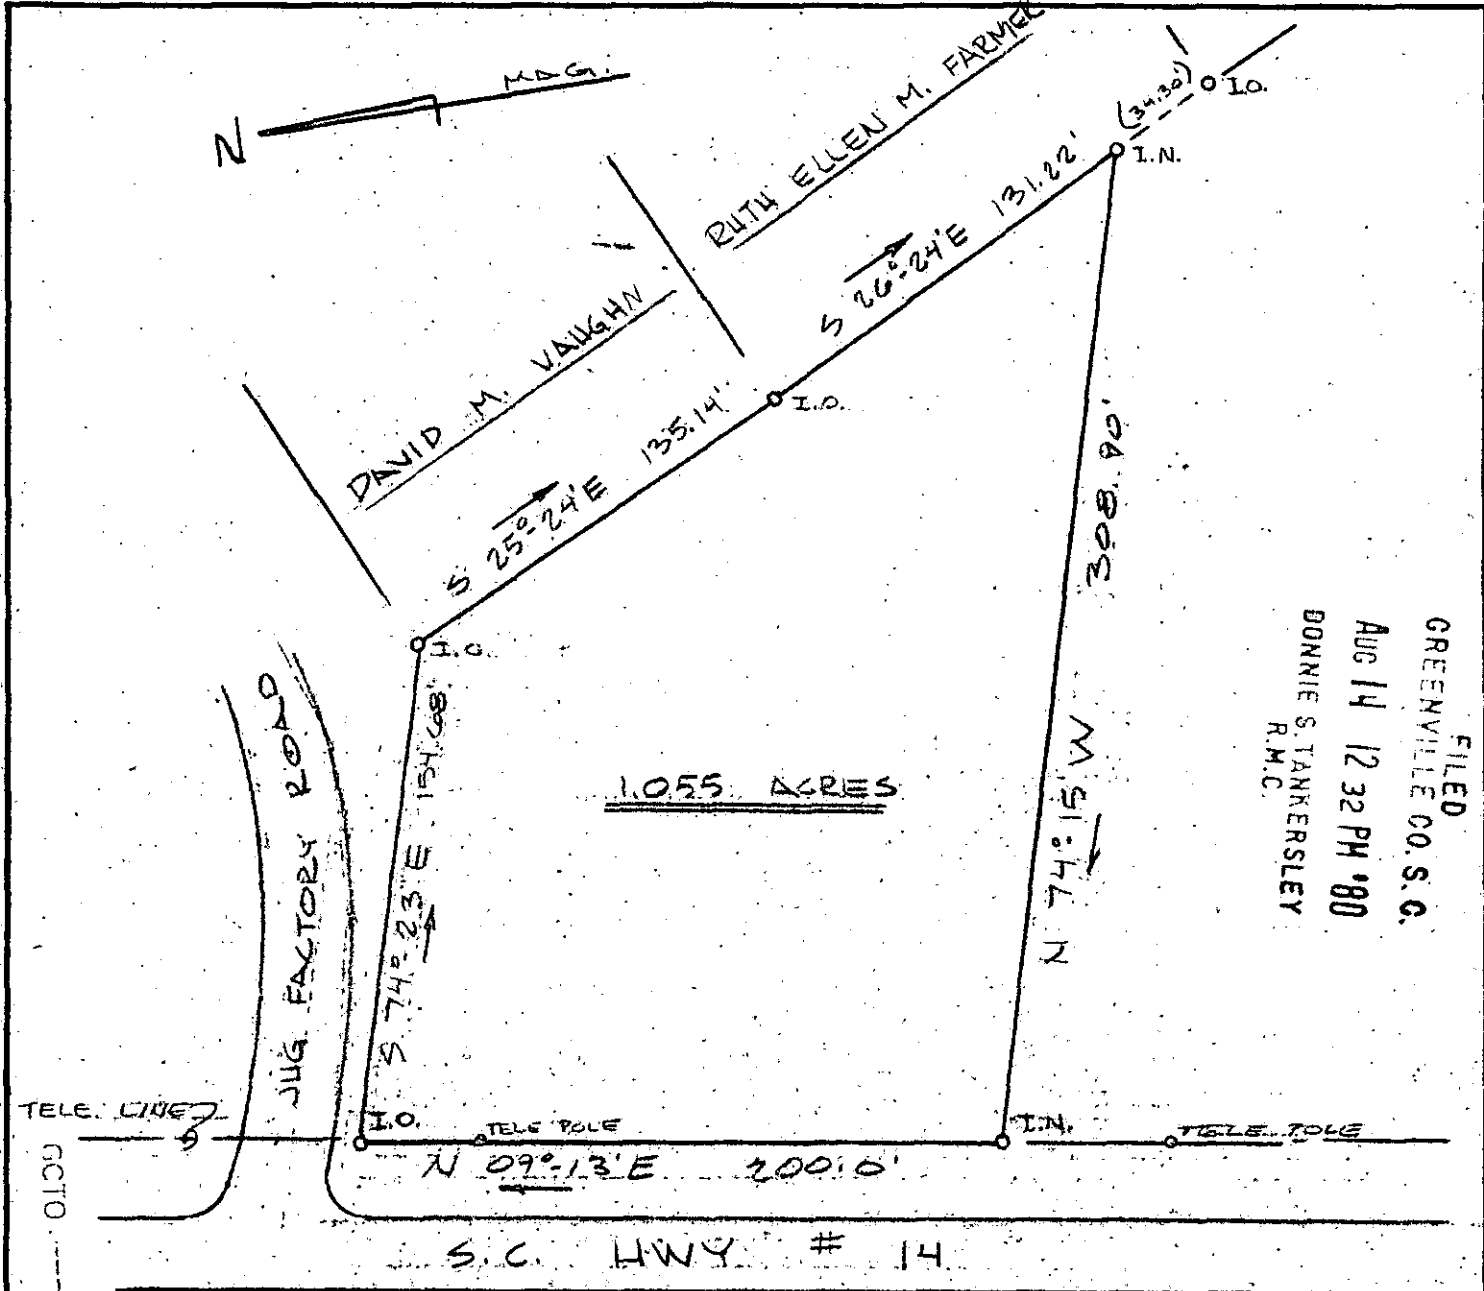

FILED
 GREENVILLE CO. S.C.
 AUG 14 12 32 PM '80
 DONNIE S. TANKERSLEY
 R.M.C.

8-D-30 ✓

I hereby certify that the ratio of precision of the field survey is 1/5,000 as shown hereon and the area was determined by DMD Method

AUG 14 1980

James R. Freeland
 James R. Freeland RLS & PE 4781



STATE OF SOUTH CAROLINA
 GREENVILLE COUNTY

4472
 FREELAND & ASSOCIATES
 Engineers • Land Surveyors

GREENVILLE, S.C.

SURVEY FOR

ANN CLAYTON

SURVEY FL
 DRAWN FL
 CHECK MC
 SCALE 1" = 60'
 DATE 7/17/80
 DWG. NO. 80-5287-A

SEAL