


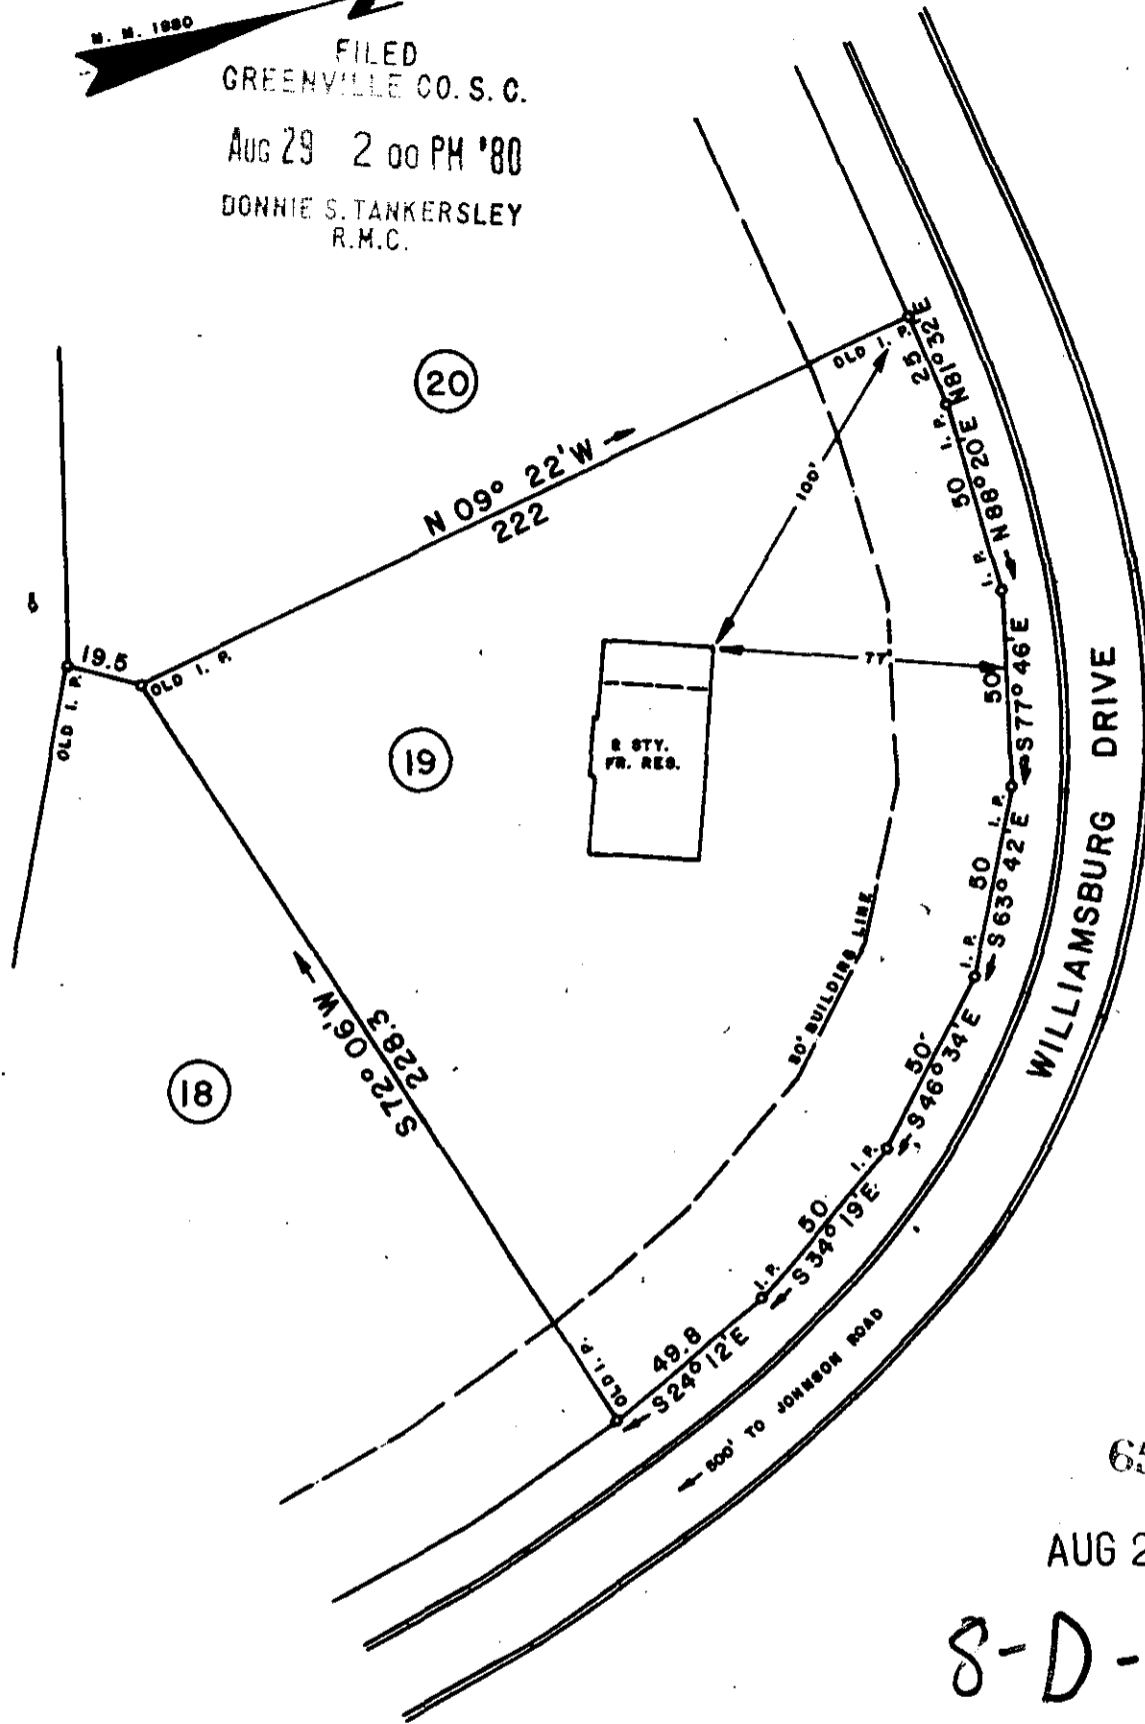

FILED
GREENVILLE CO. S. C.

AUG 29 2 00 PM '80

DONNIE S. TANKERSLEY
R.M.C.



6557

AUG 29 1980

8-D-100

THIS IS TO CERTIFY THAT ON THIS DATE I SURVEYED THE PROPERTY SHOWN HEREON AND THE LINES ARE AS SHOWN, THAT THE BUILDING(S) OR WALL(S) DO NOT ENCR OACH ON THE ADJOINING PROPERTY, AND THAT THE BUILDING(S) OR WALL(S) OF THE ADJACENT PROPERTY DO NOT ENCR OACH ON THIS PROPERTY EXCEPT AS SHOWN. I CERTIFY THAT THIS PROPERTY ~~IS~~ (IS NOT) IN ANY FLOOD AREA.

REF. PLAT BOOK YY, PP. 149.
REF. DEED BOOK PP.

SURVEY FOR

**WILSON B. TUCKER and
THERESA G. TUCKER**

LOCATED APPROX. 3.5 MILES NORTHWEST OF GREER · JAMES-
TOWN ESTATES SECTION TWO

COUNTY: GREENVILLE	COUNTY BLOCK MAP 537.8-1-6	STATE: SOUTH CAROLINA
------------------------------	--------------------------------------	---------------------------------

DATE: AUGUST 19, 1980	FIELD CHIEF: G. A. WOLFE	DRAWN BY: L. B. MORROW
REVISED:		

SCALE 1" = 50'



WOLFE & HUSKEY, INC. ENGINEERING and SURVEYING
P. O. BOX 35 · LYMAN, S. C. 29365



GCTO --- 1 AU29 80 1329

3.00CI