


FILED
VILLAGE S.C.
3 43 PM '80
TANKERSLEY
M.C.

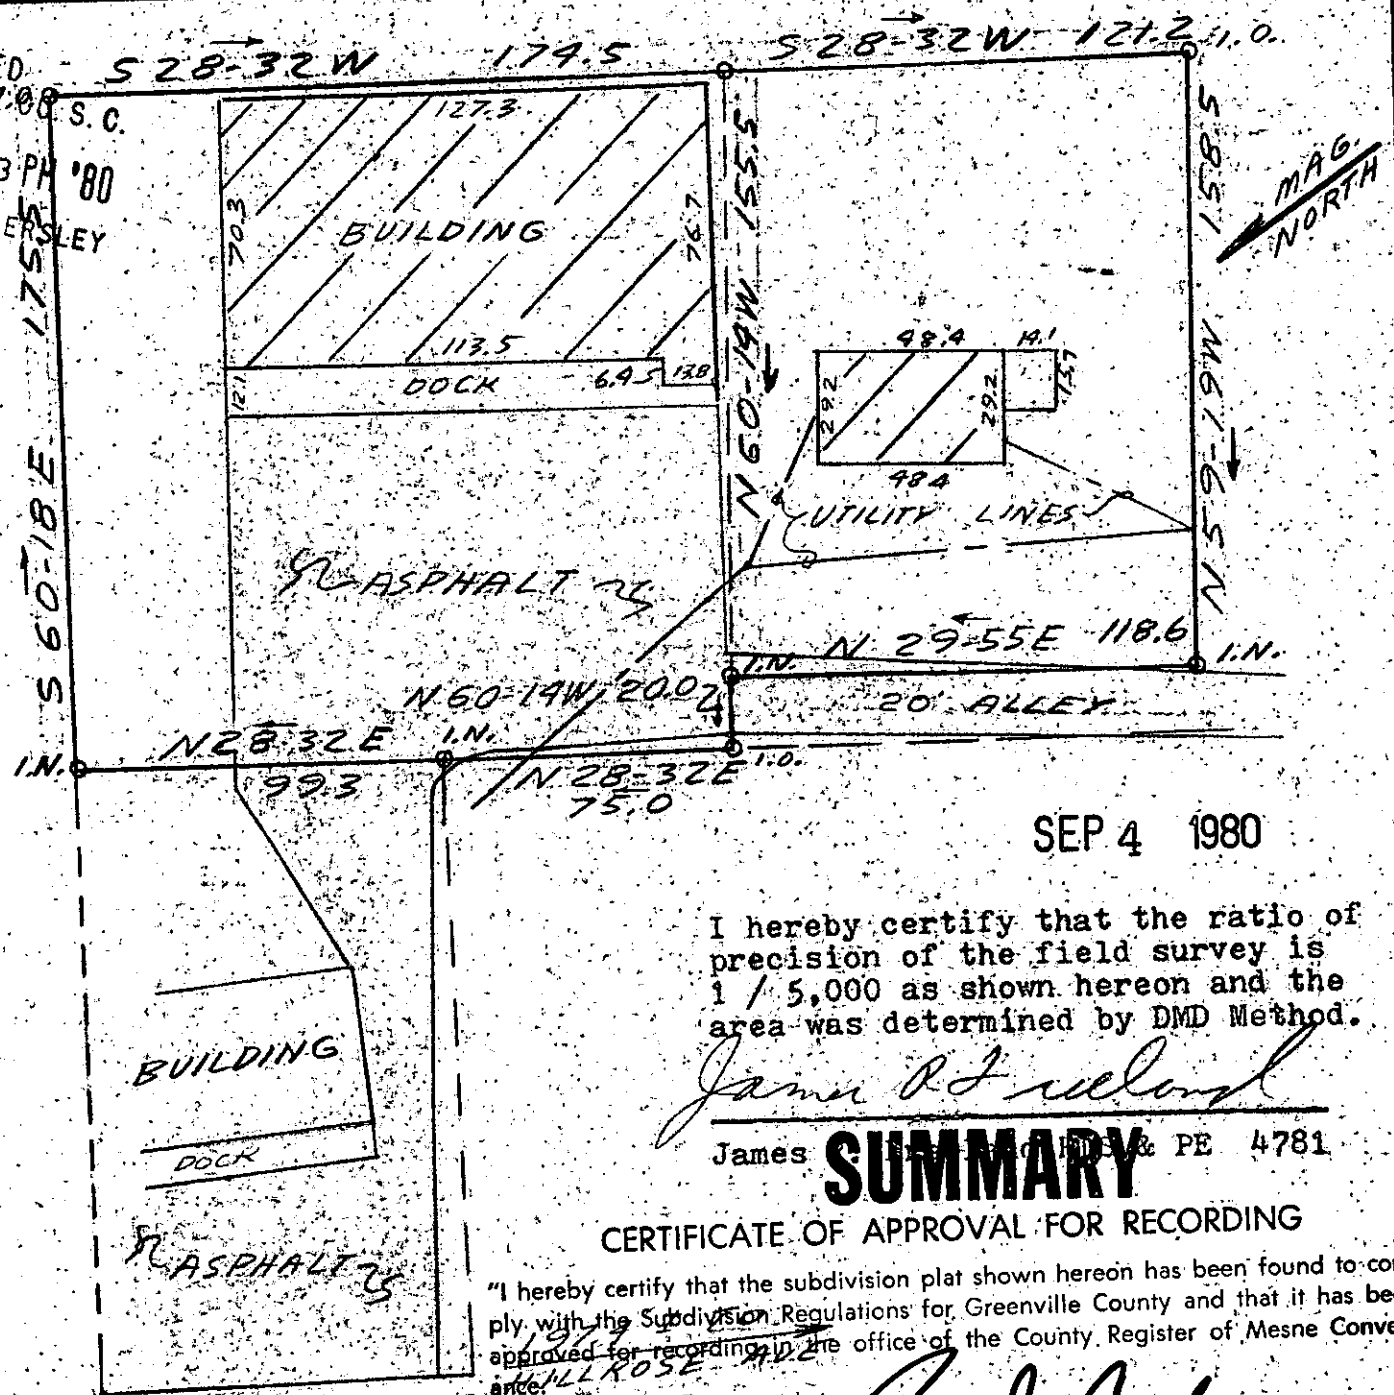

SEP 4 1980

I hereby certify that the ratio of precision of the field survey is 1 / 5,000 as shown hereon and the area was determined by DMD Method.

James P. Freeland
James P. Freeland & Associates, Inc. PE 4781

SUMMARY

CERTIFICATE OF APPROVAL FOR RECORDING

"I hereby certify that the subdivision plat shown hereon has been found to comply with the Subdivision Regulations for Greenville County and that it has been approved for recording in the office of the County Register of Mesne Conveyance."

C. E. Rutherford
C. E. RUTHERFORD

SEPT. 4, 1980
DATE

Clayton Carter
DIRECTOR OF PLANNING
GREENVILLE COUNTY PLANNING COMMISSION

SEP 4 1980

8-E-231-2101

P 11.2.25 & 26



STATE OF SOUTH CAROLINA
GREENVILLE COUNTY

FREELAND & ASSOCIATES
Engineers & Land Surveyors
GREENVILLE, S.C.

PROPERTY OF
SOUTHERN REED
AND WIRE CO. INC

SURVEY	M.C.
DRAWN	J.R.F.
CHECK	M.L.C.
SCALE	1" = 50'
DATE	9-3-80
DWG. NO.	80-5593

SEAL